


SHEET PREPARED DECEMBER, 2005


SHEET
9

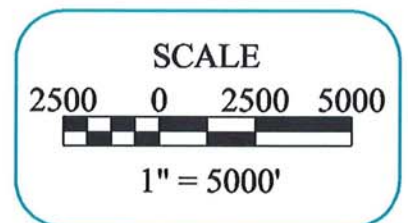

CAROLINA BAYS PARKWAY EXTENSION
 HORRY COUNTY, SOUTH CAROLINA
 BRUNSWICK COUNTY, NORTH CAROLINA
CORRIDOR MAPS



SHEET LAYOUT
ALTERNATIVE A

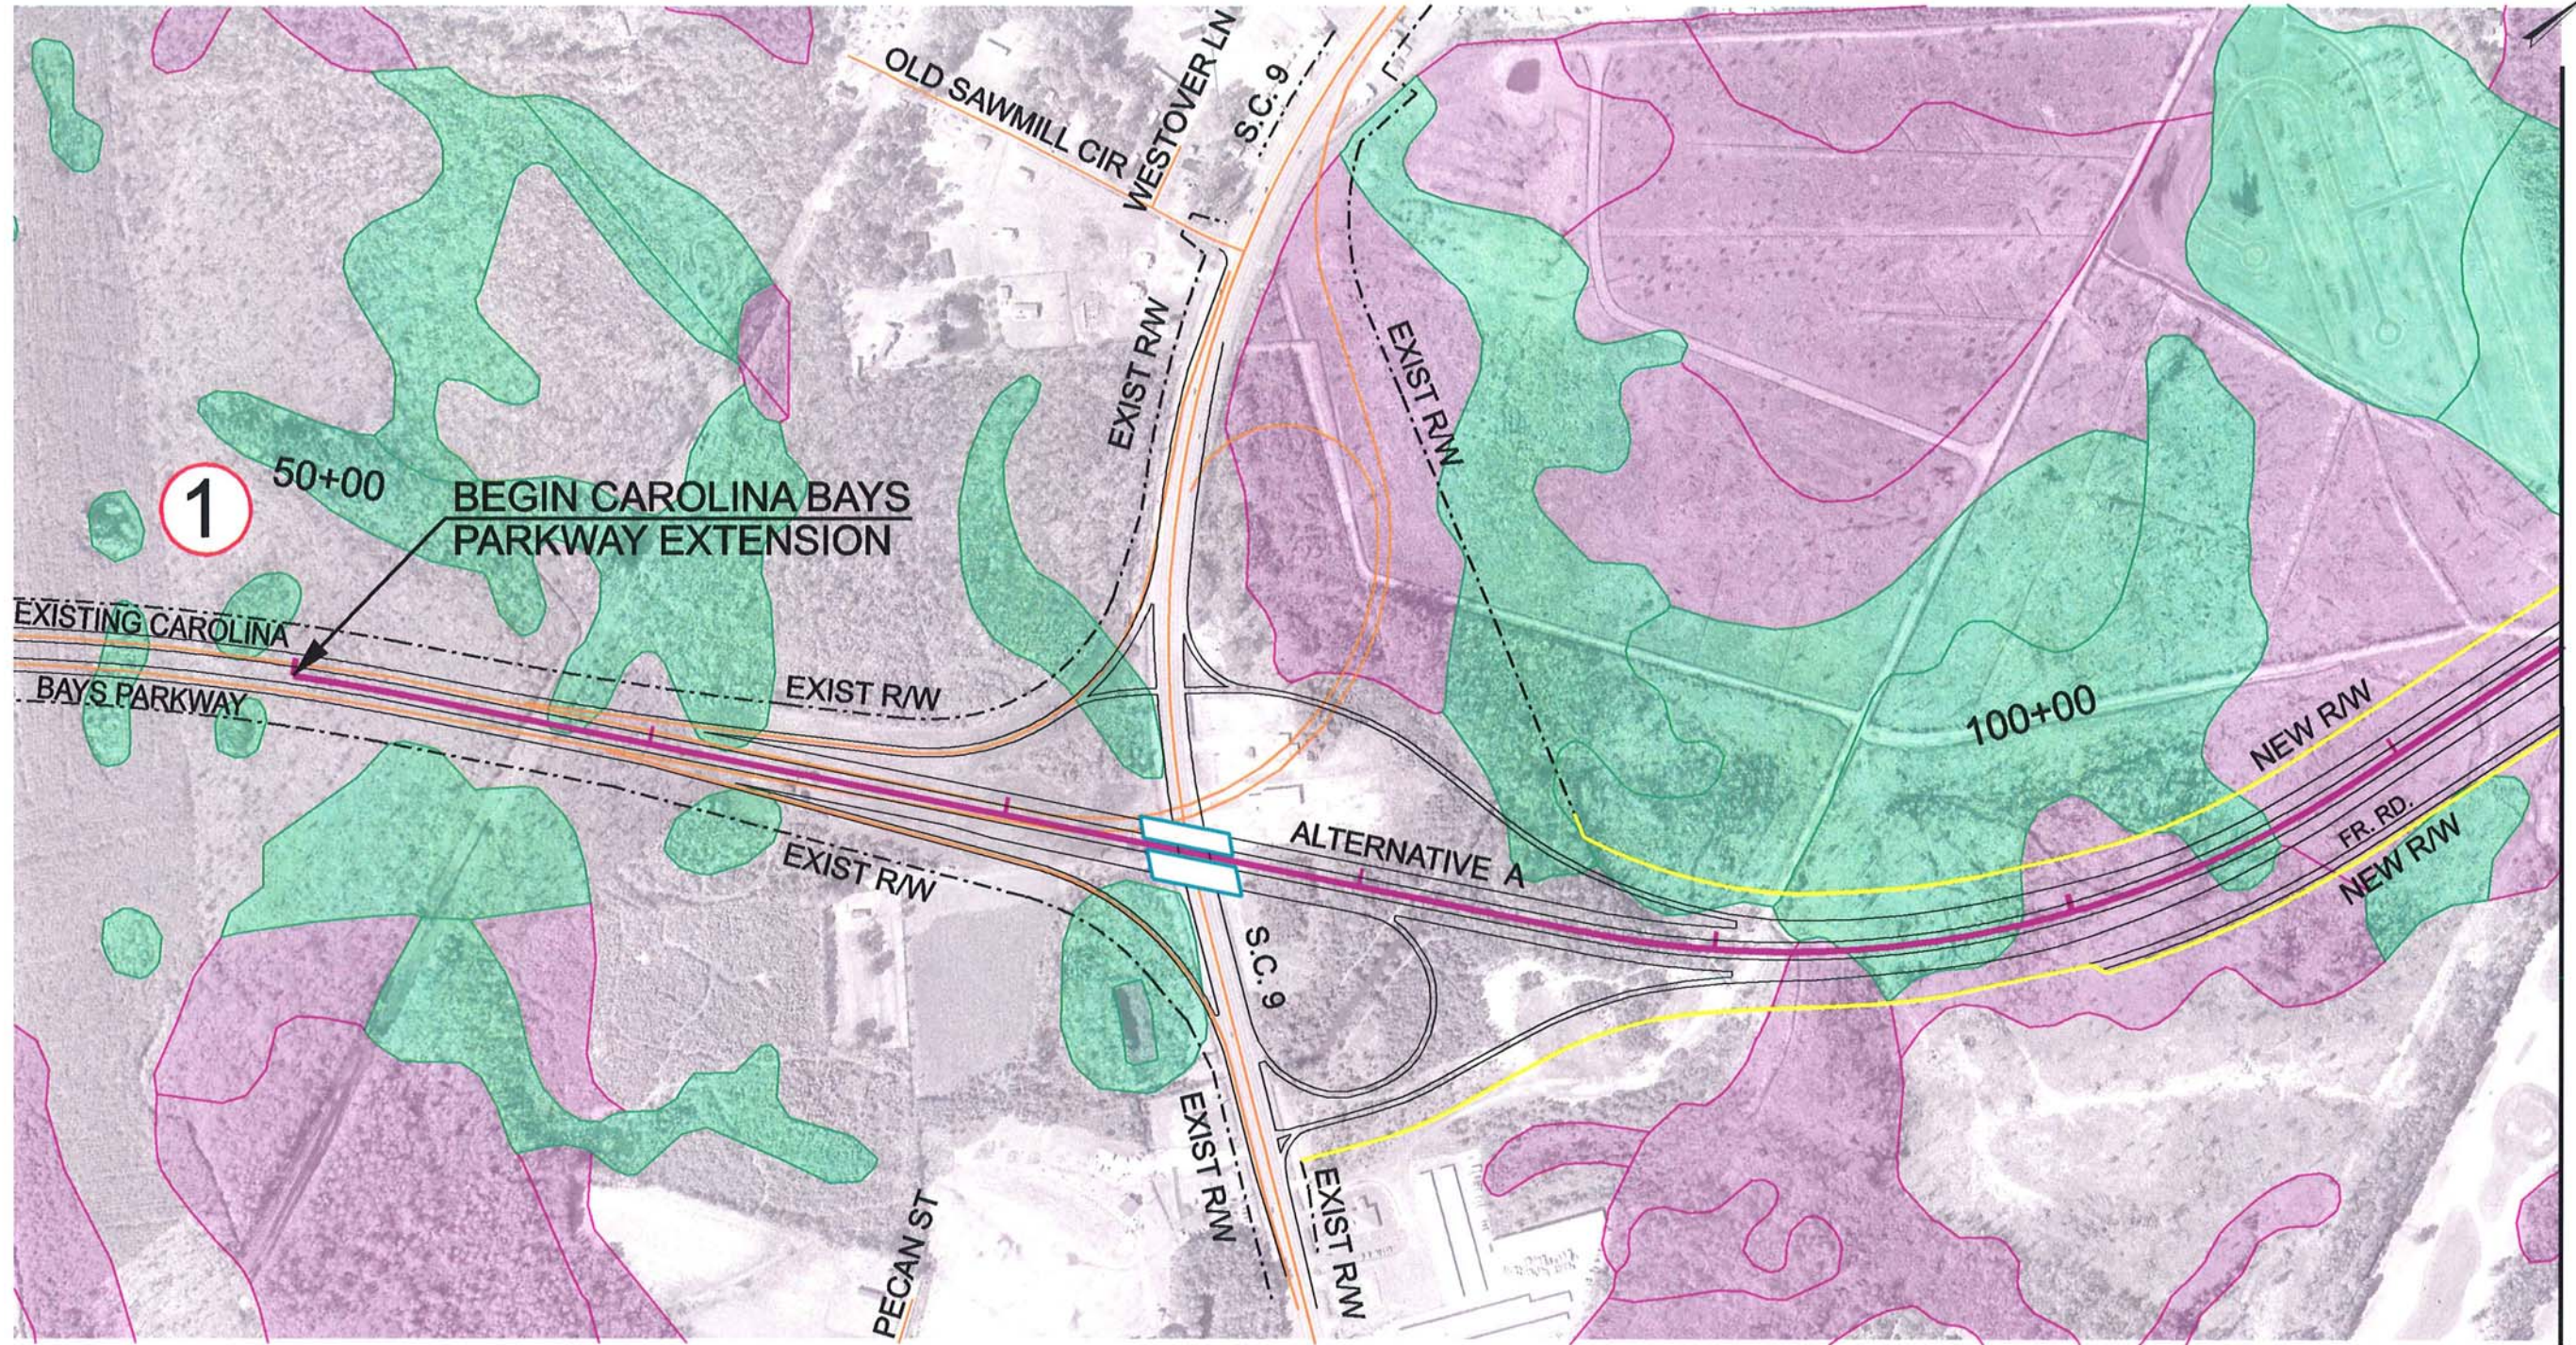

MATCH TO MAP 2

LEGEND


- | | | | |
|--------------------------|-------------------------|-----------------------------------|--------------------|
| SC HIGH QUALITY WETLANDS | NC EXCEPTIONAL WETLANDS | NEW RIGHT-OF-WAY | RECREATIONAL AREAS |
| SC WETLANDS | 100 YEAR FLOODPLAIN | THREATENED AND ENDANGERED SPECIES | CHURCH / CEMETERY |
| NC BENEFICIAL WETLANDS | PROPOSED BRIDGE | CULTURAL RESOURCES | PUBLIC SCHOOLS |
| NC SUBSTANTIAL WETLANDS | PROPOSED CENTERLINE | POTENTIAL HAZARDOUS MATERIALS | |

MAPS PREPARED DECEMBER, 2005
S.C. PHOTOGRAPHY DATE 2001
N.C. PHOTOGRAPHY DATE 2003


MAP
1



CAROLINA BAYS PARKWAY EXTENSION
HORRY COUNTY, SOUTH CAROLINA
CORRIDOR MAPS

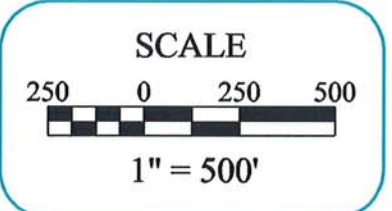

ALTERNATIVE A

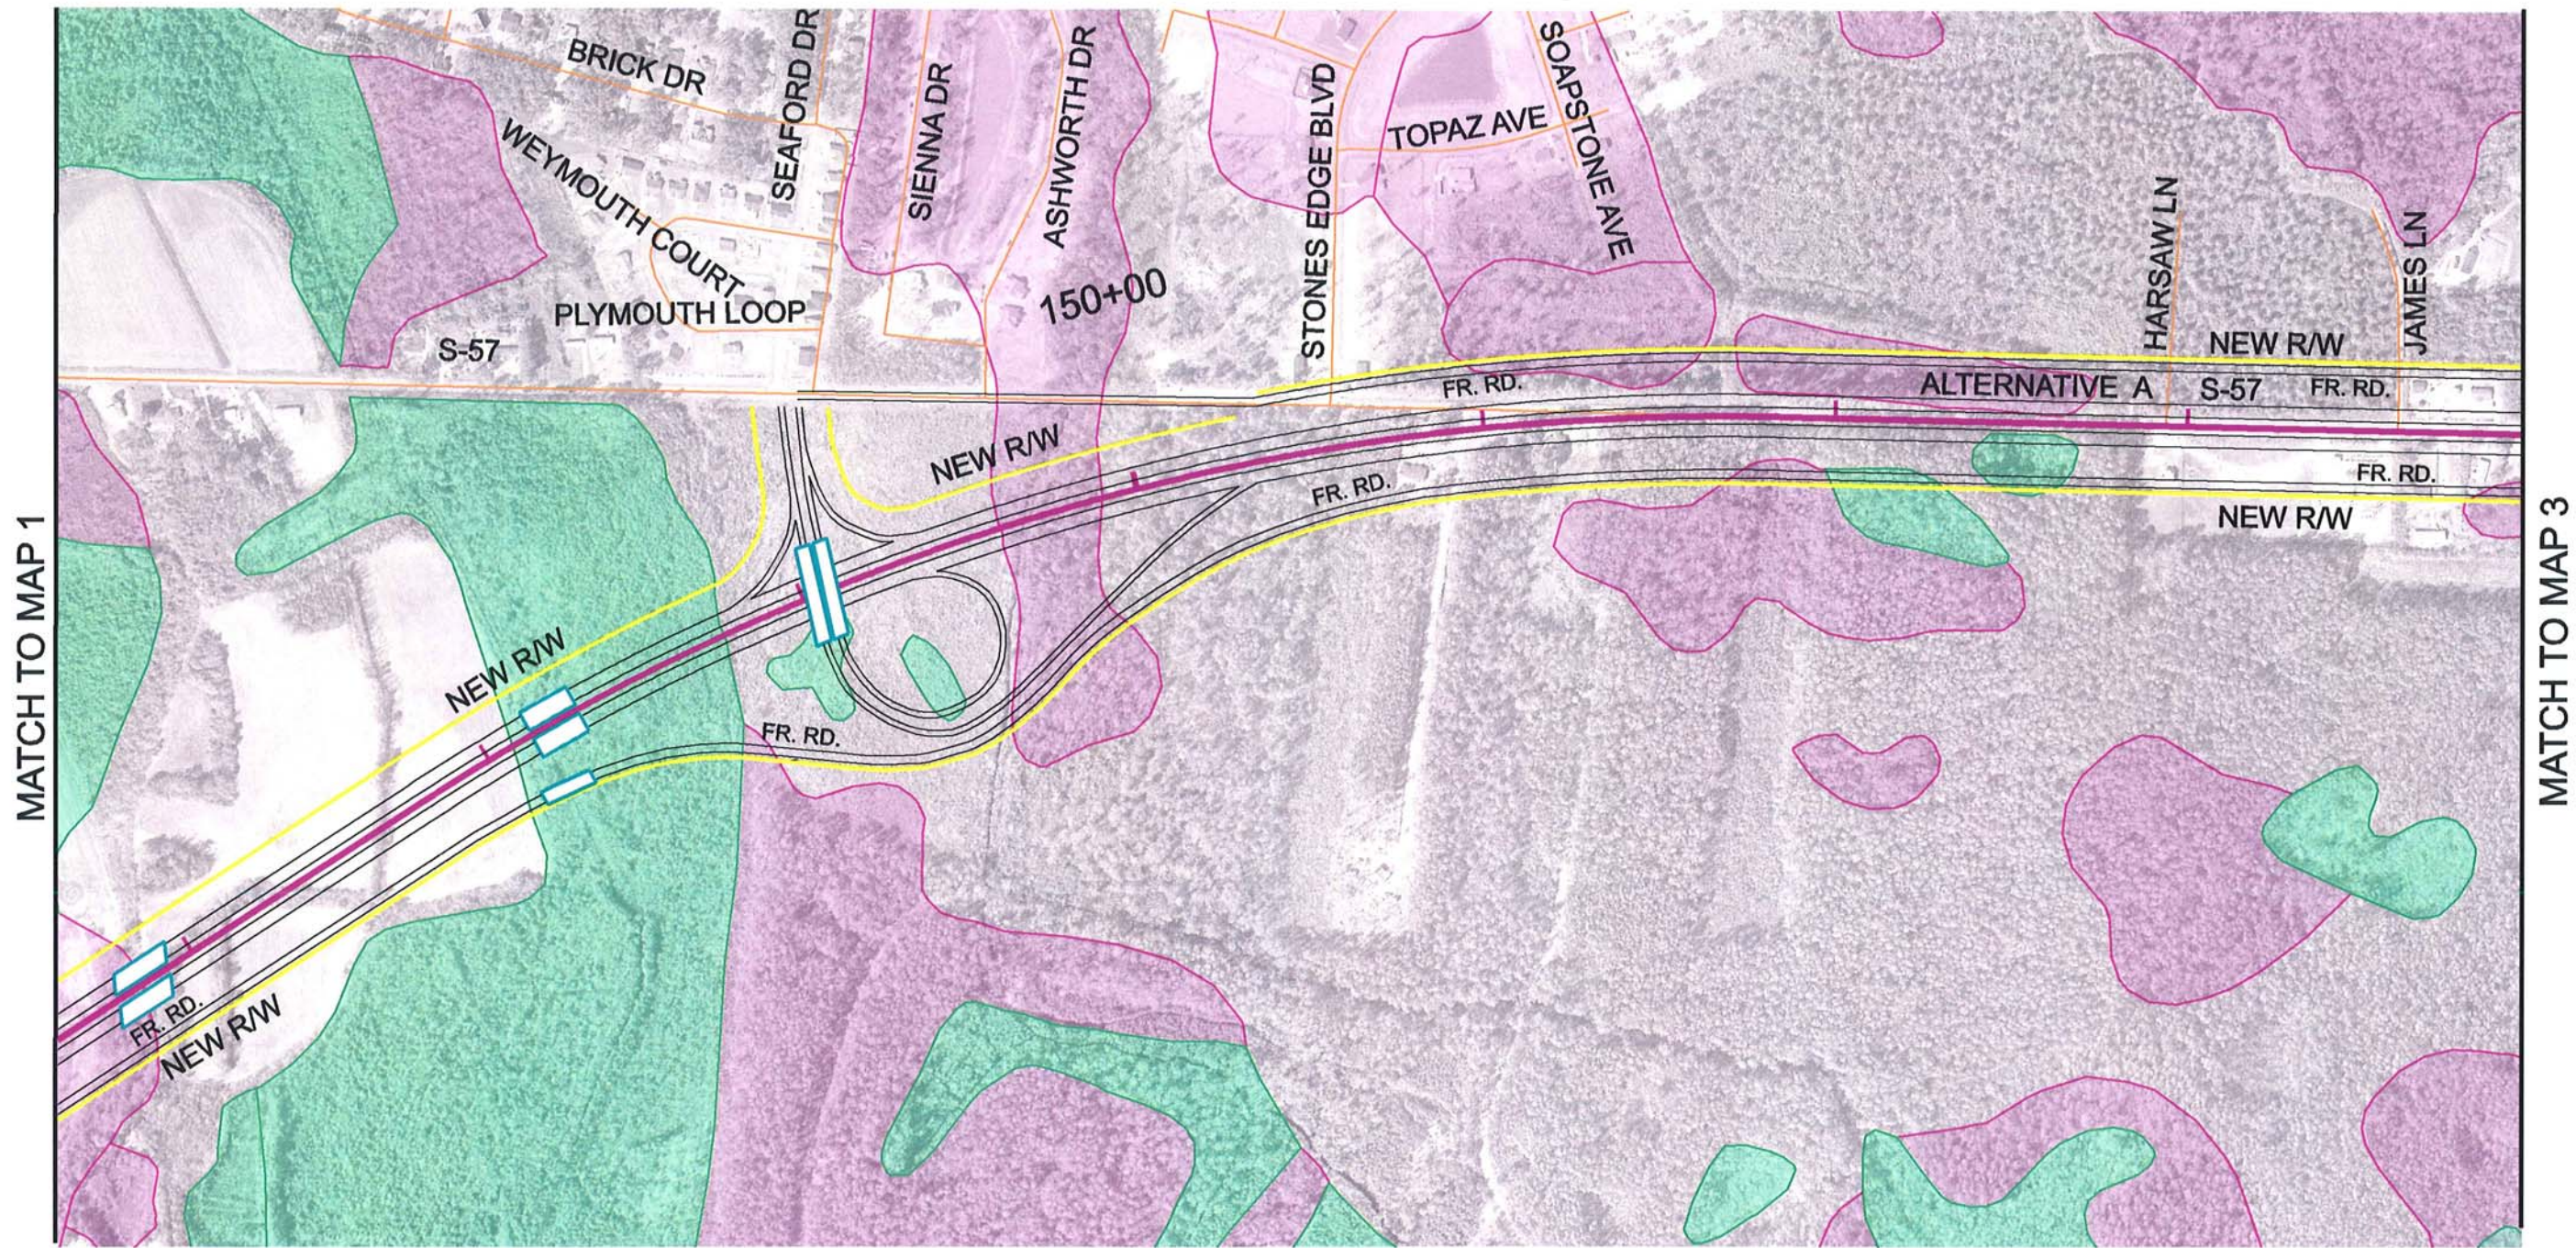


LEGEND			
	SC HIGH QUALITY WETLANDS		NC EXCEPTIONAL WETLANDS
	SC WETLANDS		100 YEAR FLOODPLAIN
	NC BENEFICIAL WETLANDS		PROPOSED BRIDGE
	NC SUBSTANTIAL WETLANDS		PROPOSED CENTERLINE
	NEW RIGHT-OF-WAY		THREATENED AND ENDANGERED SPECIES
	RECREATIONAL AREAS		CULTURAL RESOURCES
	CHURCH / CEMETERY		POTENTIAL HAZARDOUS MATERIALS
	PUBLIC SCHOOLS		

MAPS PREPARED DECEMBER, 2005
 S.C. PHOTOGRAPHY DATE 2001
 N.C. PHOTOGRAPHY DATE 2003


MAP
2



CAROLINA BAYS PARKWAY EXTENSION
 HORRY COUNTY, SOUTH CAROLINA
CORRIDOR MAPS

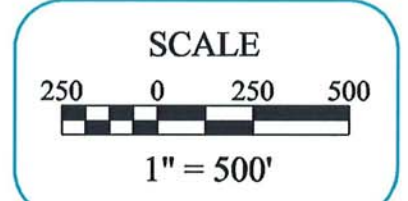

ALTERNATIVE A

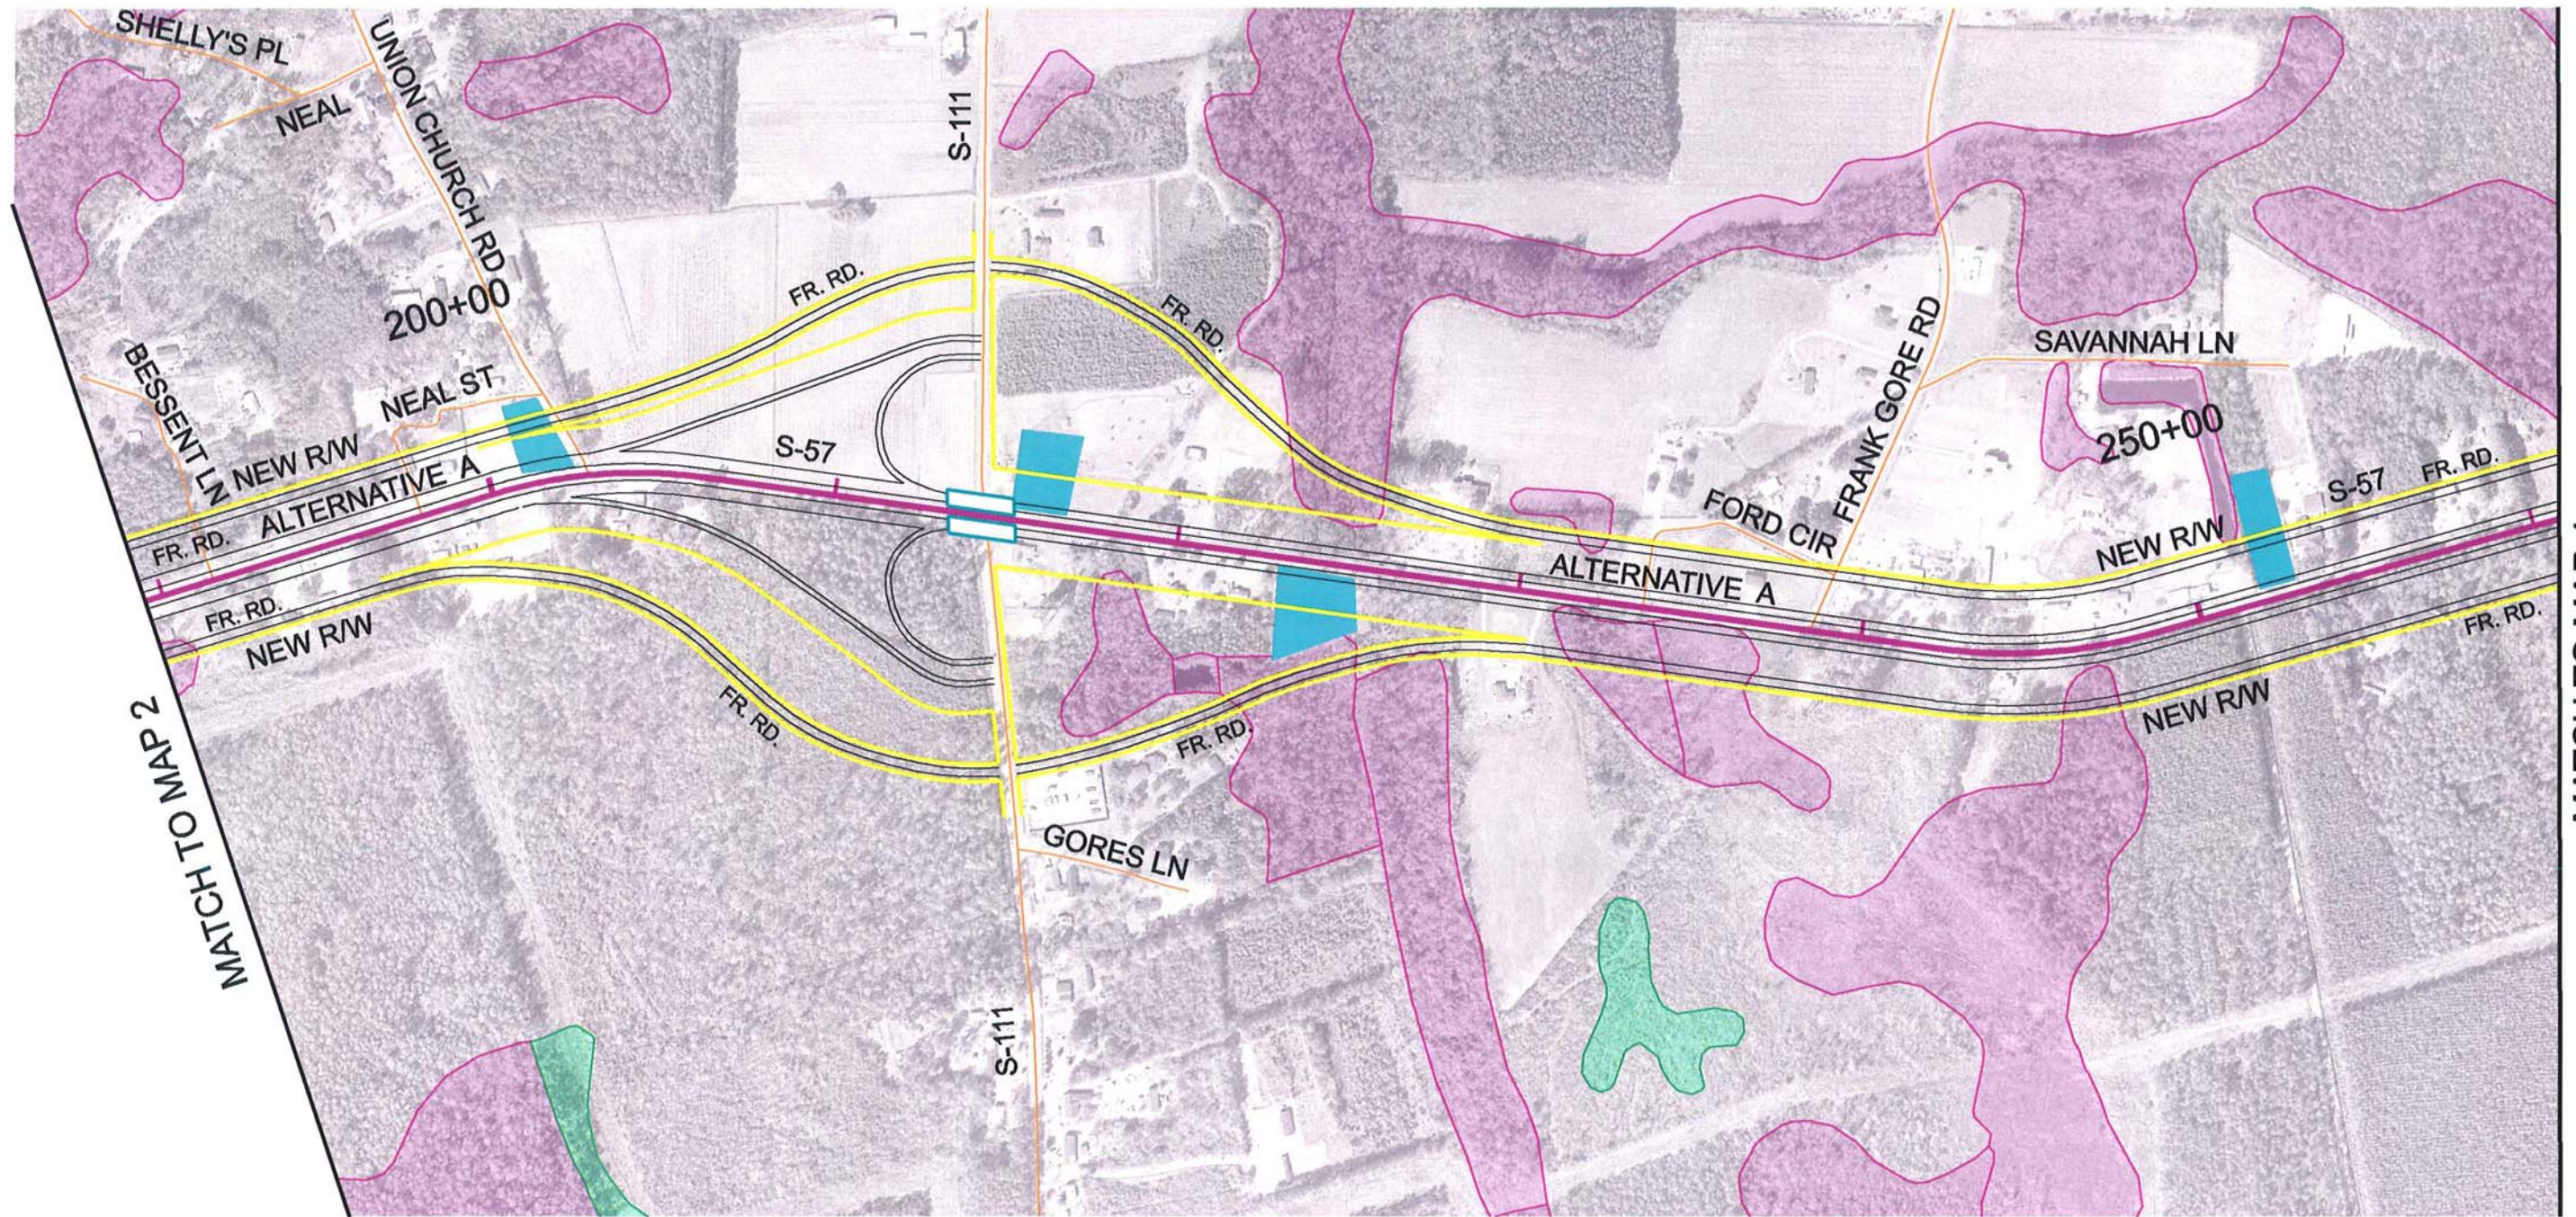


LEGEND			
	SC HIGH QUALITY WETLANDS		NC EXCEPTIONAL WETLANDS
	SC WETLANDS		100 YEAR FLOODPLAIN
	NC BENEFICIAL WETLANDS		PROPOSED BRIDGE
	NC SUBSTANTIAL WETLANDS		PROPOSED CENTERLINE
	NEW RIGHT-OF-WAY		THREATENED AND ENDANGERED SPECIES
	RECREATIONAL AREAS		CULTURAL RESOURCES
	CHURCH / CEMETERY		POTENTIAL HAZARDOUS MATERIALS
	PUBLIC SCHOOLS		

MAPS PREPARED DECEMBER, 2005
 S.C. PHOTOGRAPHY DATE 2001
 N.C. PHOTOGRAPHY DATE 2003


MAP
3



CAROLINA BAYS PARKWAY EXTENSION
 HORRY COUNTY, SOUTH CAROLINA
CORRIDOR MAPS

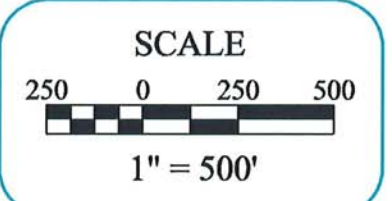

ALTERNATIVE A

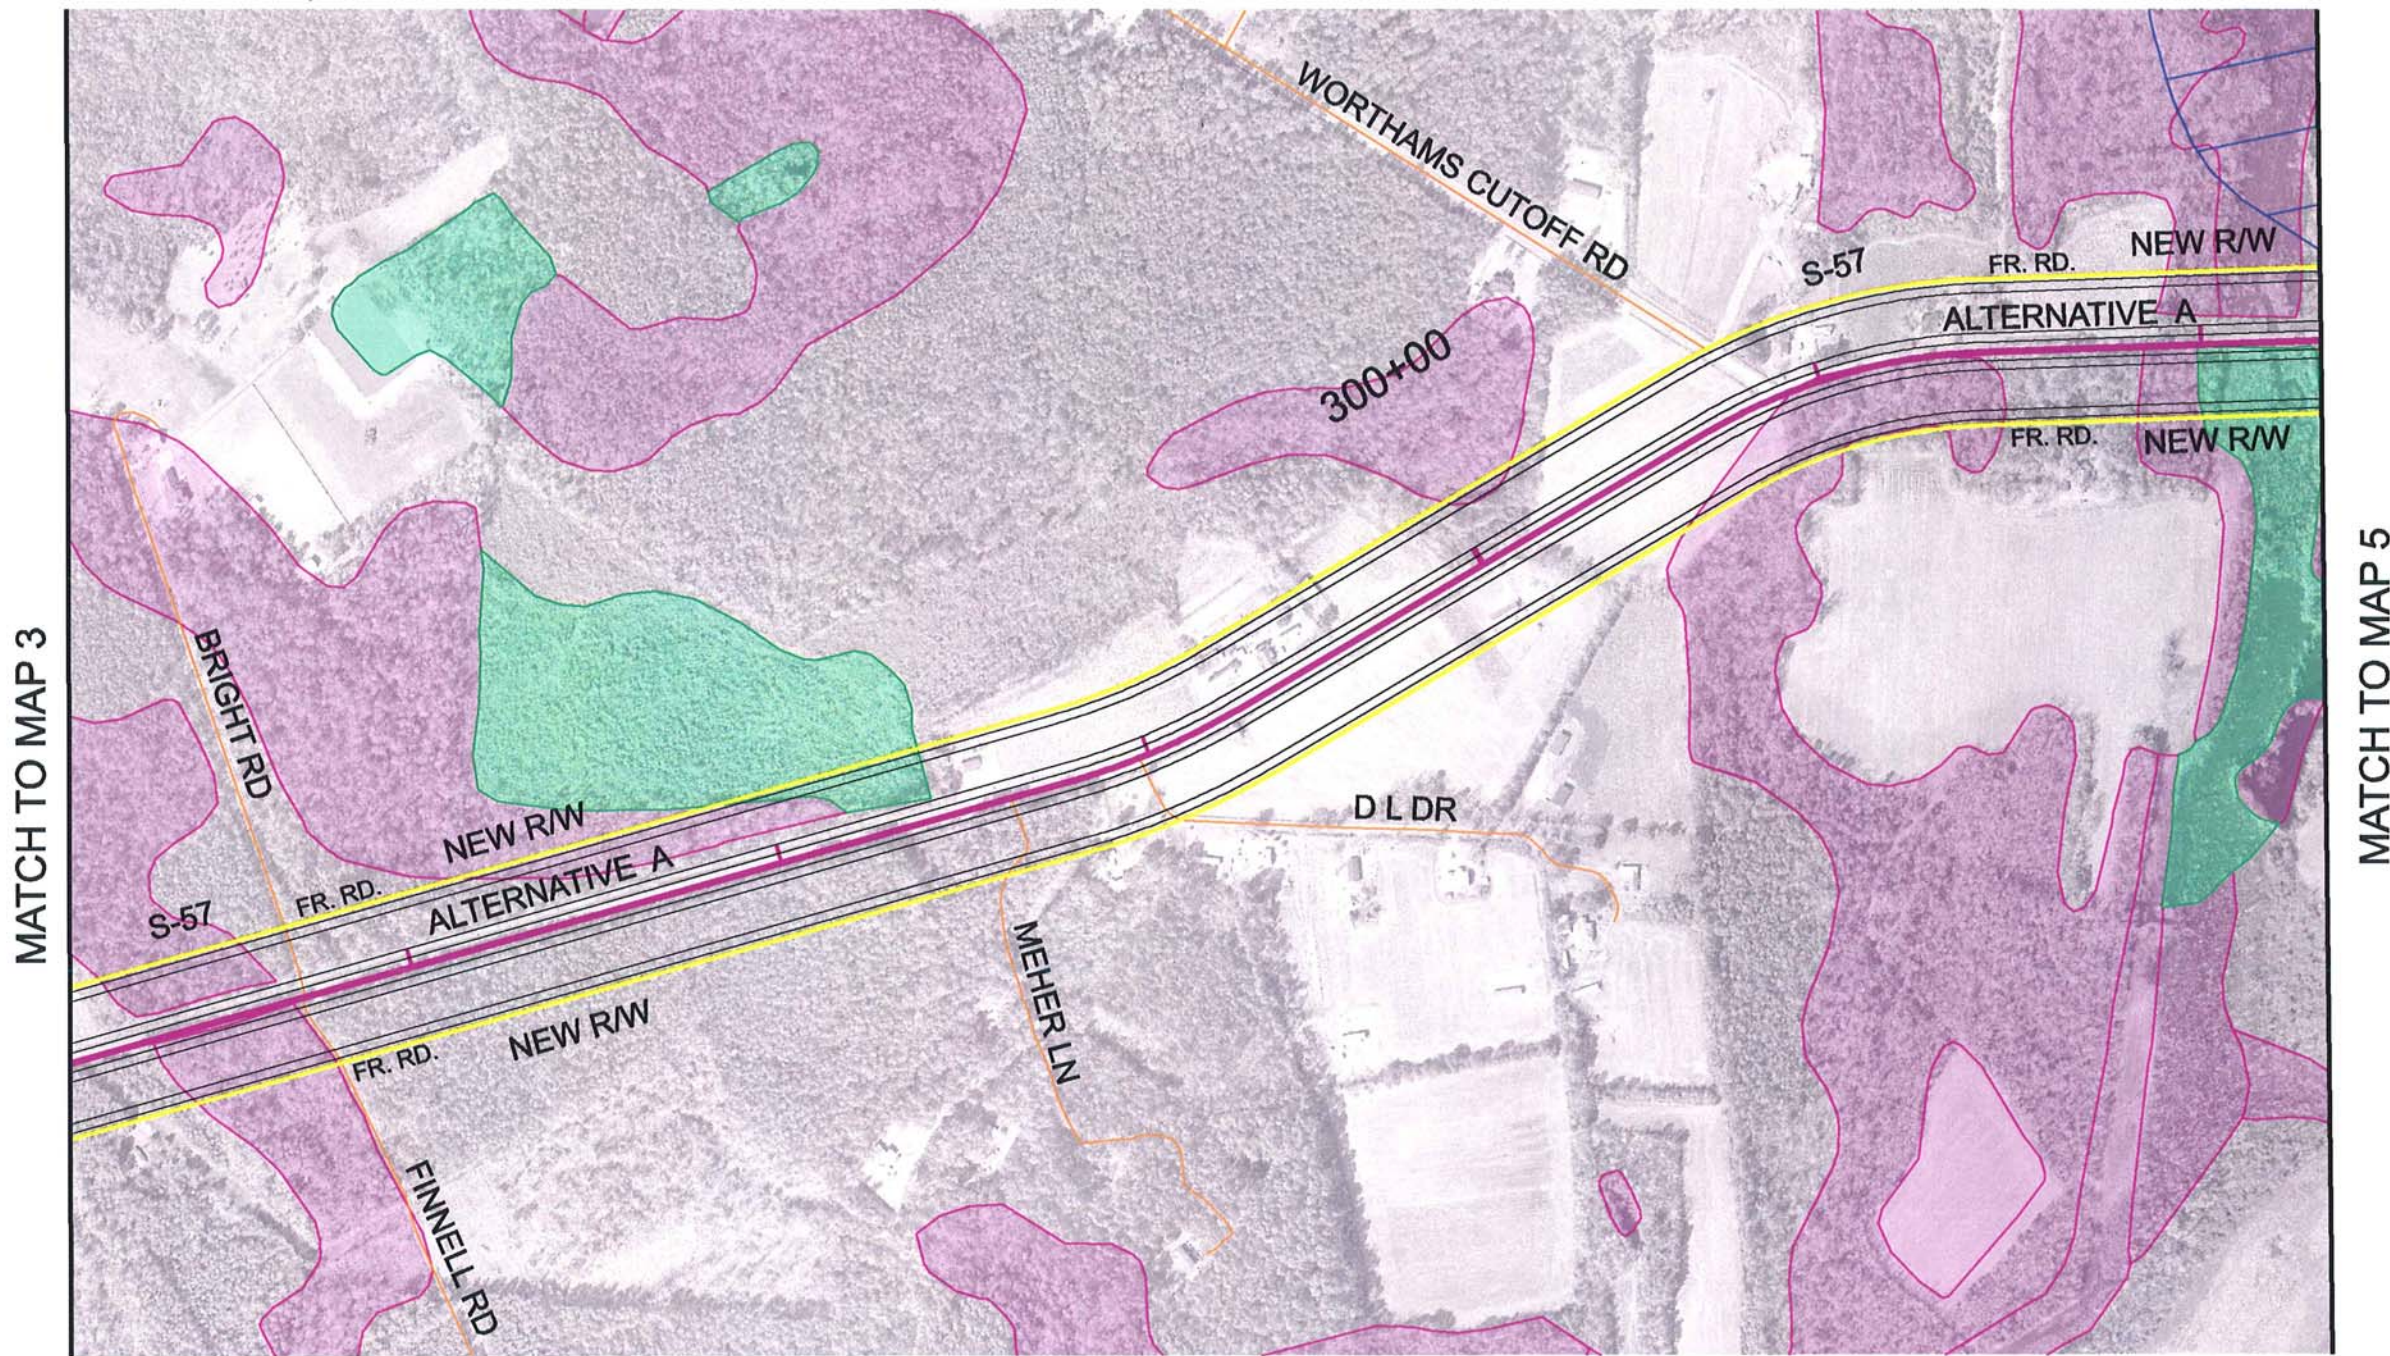


LEGEND			
	SC HIGH QUALITY WETLANDS		100 YEAR FLOODPLAIN
	SC WETLANDS		PROPOSED CENTERLINE
	NC BENEFICIAL WETLANDS		THREATENED AND ENDANGERED SPECIES
	NC SUBSTANTIAL WETLANDS		CULTURAL RESOURCES
	NEW RIGHT-OF-WAY		POTENTIAL HAZARDOUS MATERIALS
	RECREATIONAL AREAS		CHURCH / CEMETERY
	PUBLIC SCHOOLS		

MAPS PREPARED DECEMBER, 2005
 S.C. PHOTOGRAPHY DATE 2001
 N.C. PHOTOGRAPHY DATE 2003


MAP
4



CAROLINA BAYS PARKWAY EXTENSION
 HORRY COUNTY, SOUTH CAROLINA
CORRIDOR MAPS

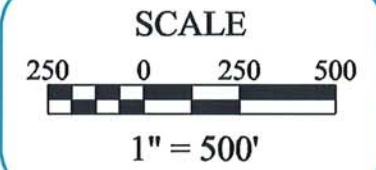

ALTERNATIVE A

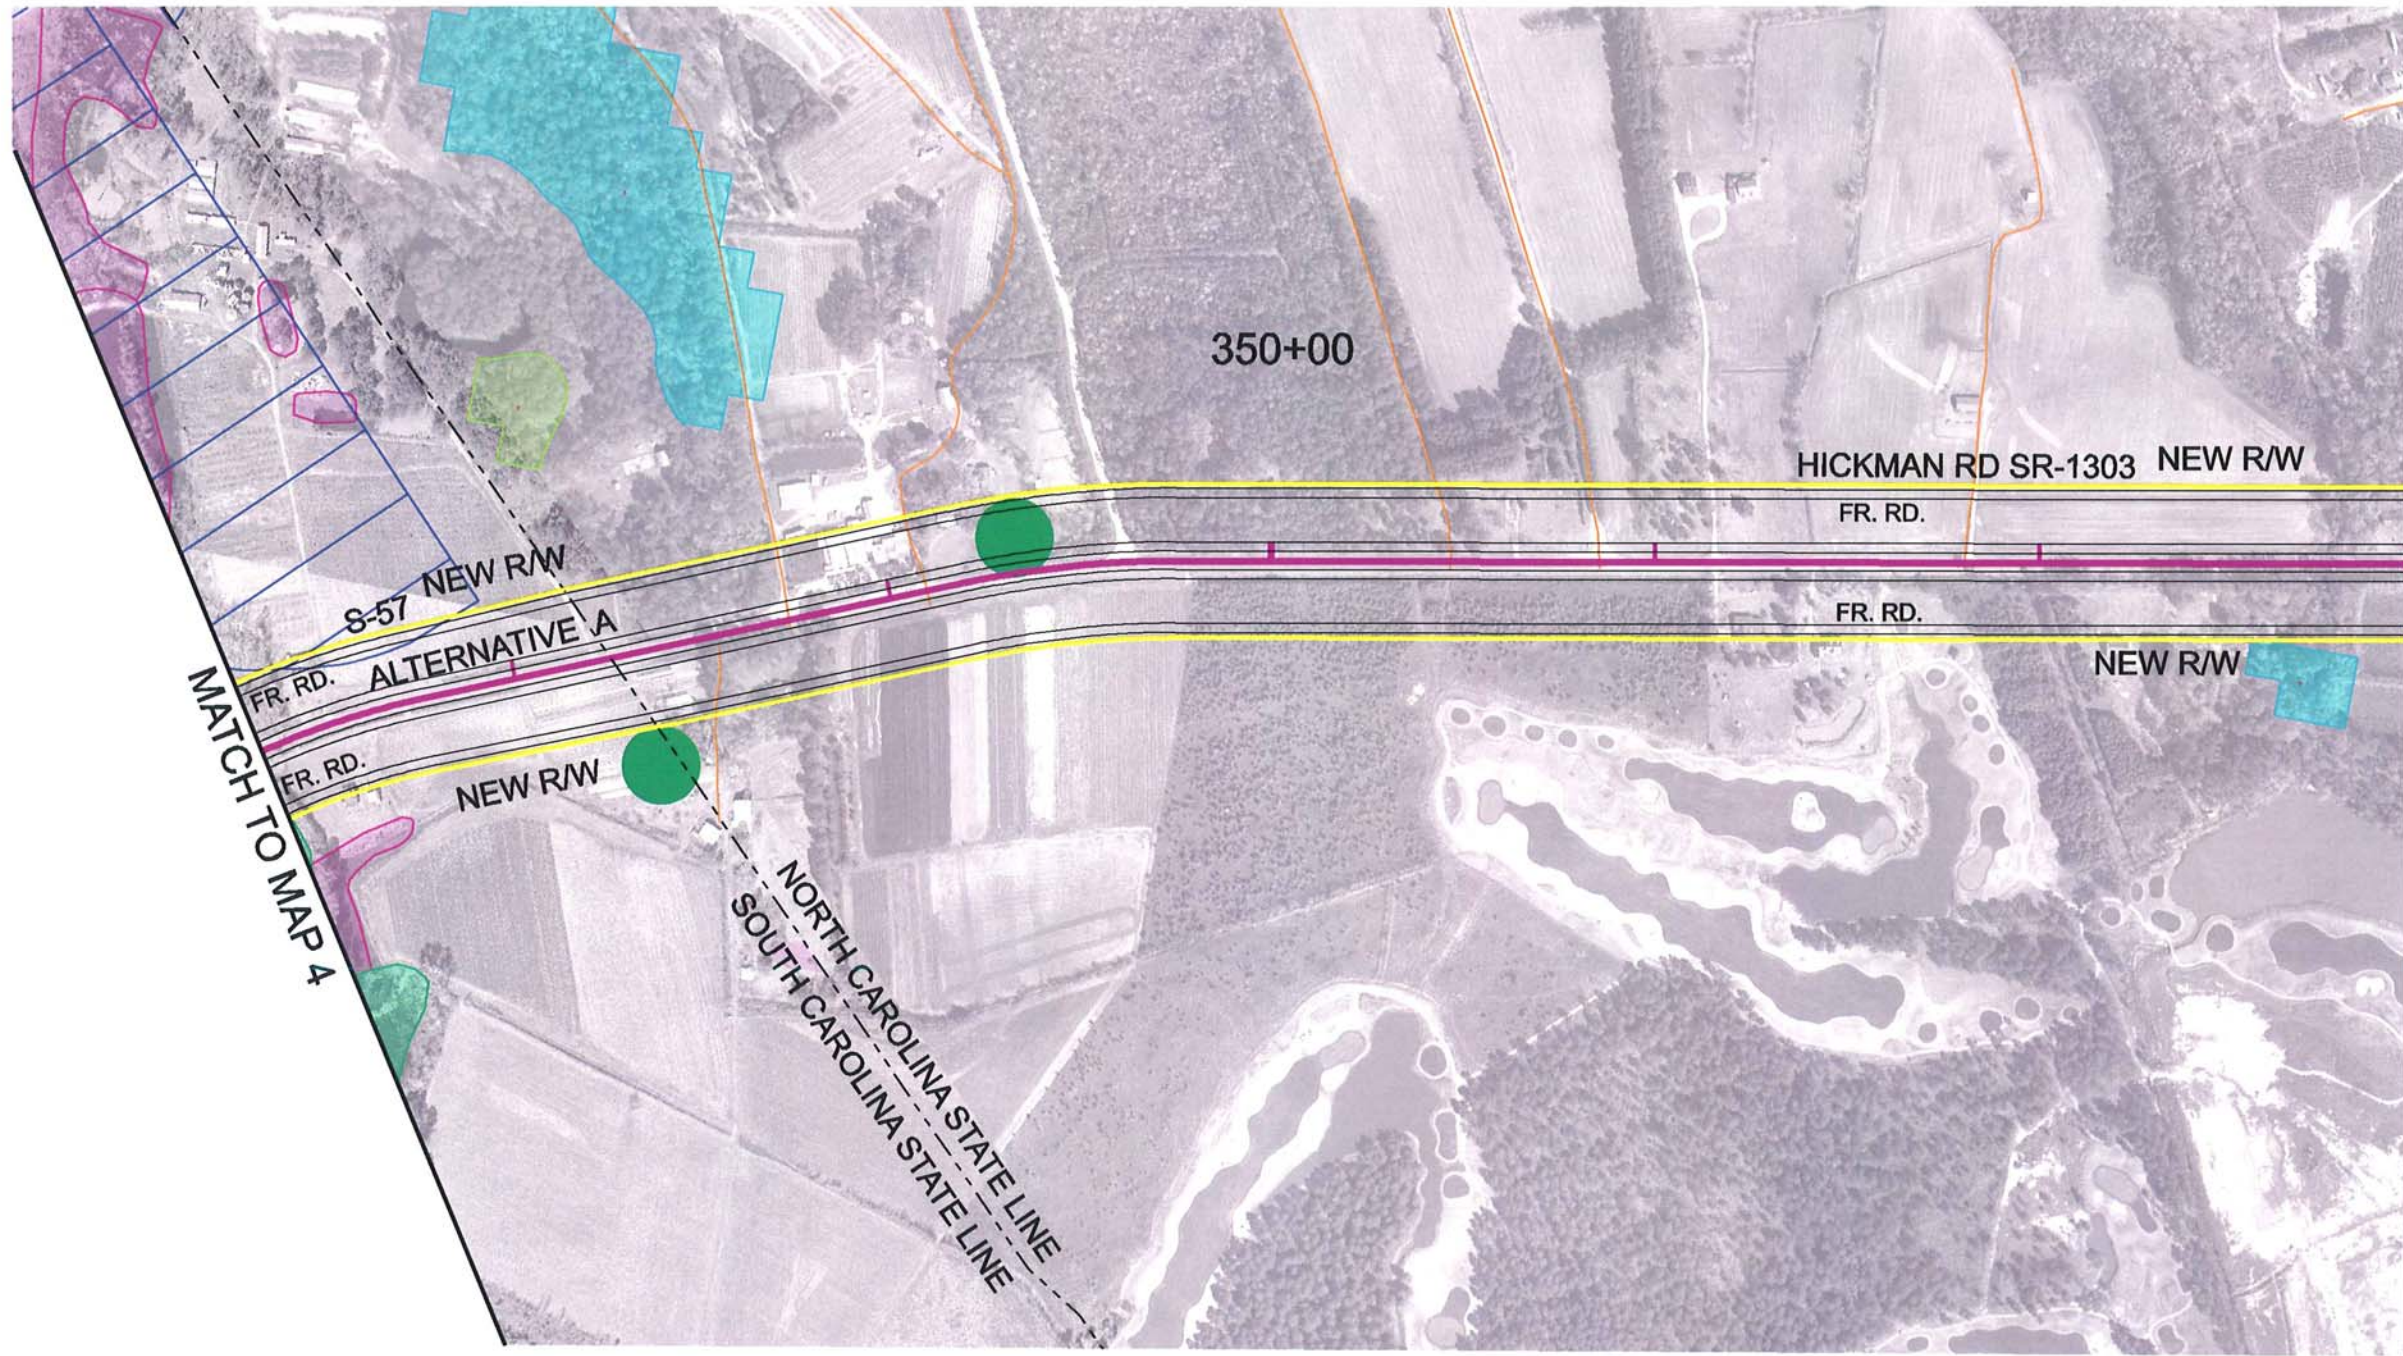


LEGEND			
	SC HIGH QUALITY WETLANDS		NC EXCEPTIONAL WETLANDS
	SC WETLANDS		100 YEAR FLOODPLAIN
	NC BENEFICIAL WETLANDS		PROPOSED BRIDGE
	NC SUBSTANTIAL WETLANDS		PROPOSED CENTERLINE
	NEW RIGHT-OF-WAY		THREATENED AND ENDANGERED SPECIES
	CULTURAL RESOURCES		RECREATIONAL AREAS
	POTENTIAL HAZARDOUS MATERIALS		CHURCH / CEMETERY
			PUBLIC SCHOOLS

MAPS PREPARED DECEMBER, 2005
 S.C. PHOTOGRAPHY DATE 2001
 N.C. PHOTOGRAPHY DATE 2003


MAP
5



CAROLINA BAYS PARKWAY EXTENSION
 Horry County, South Carolina
 Brunswick County, North Carolina
CORRIDOR MAPS

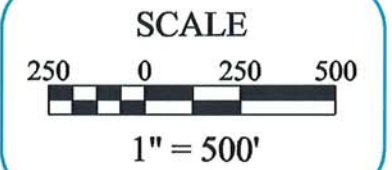

ALTERNATIVE A

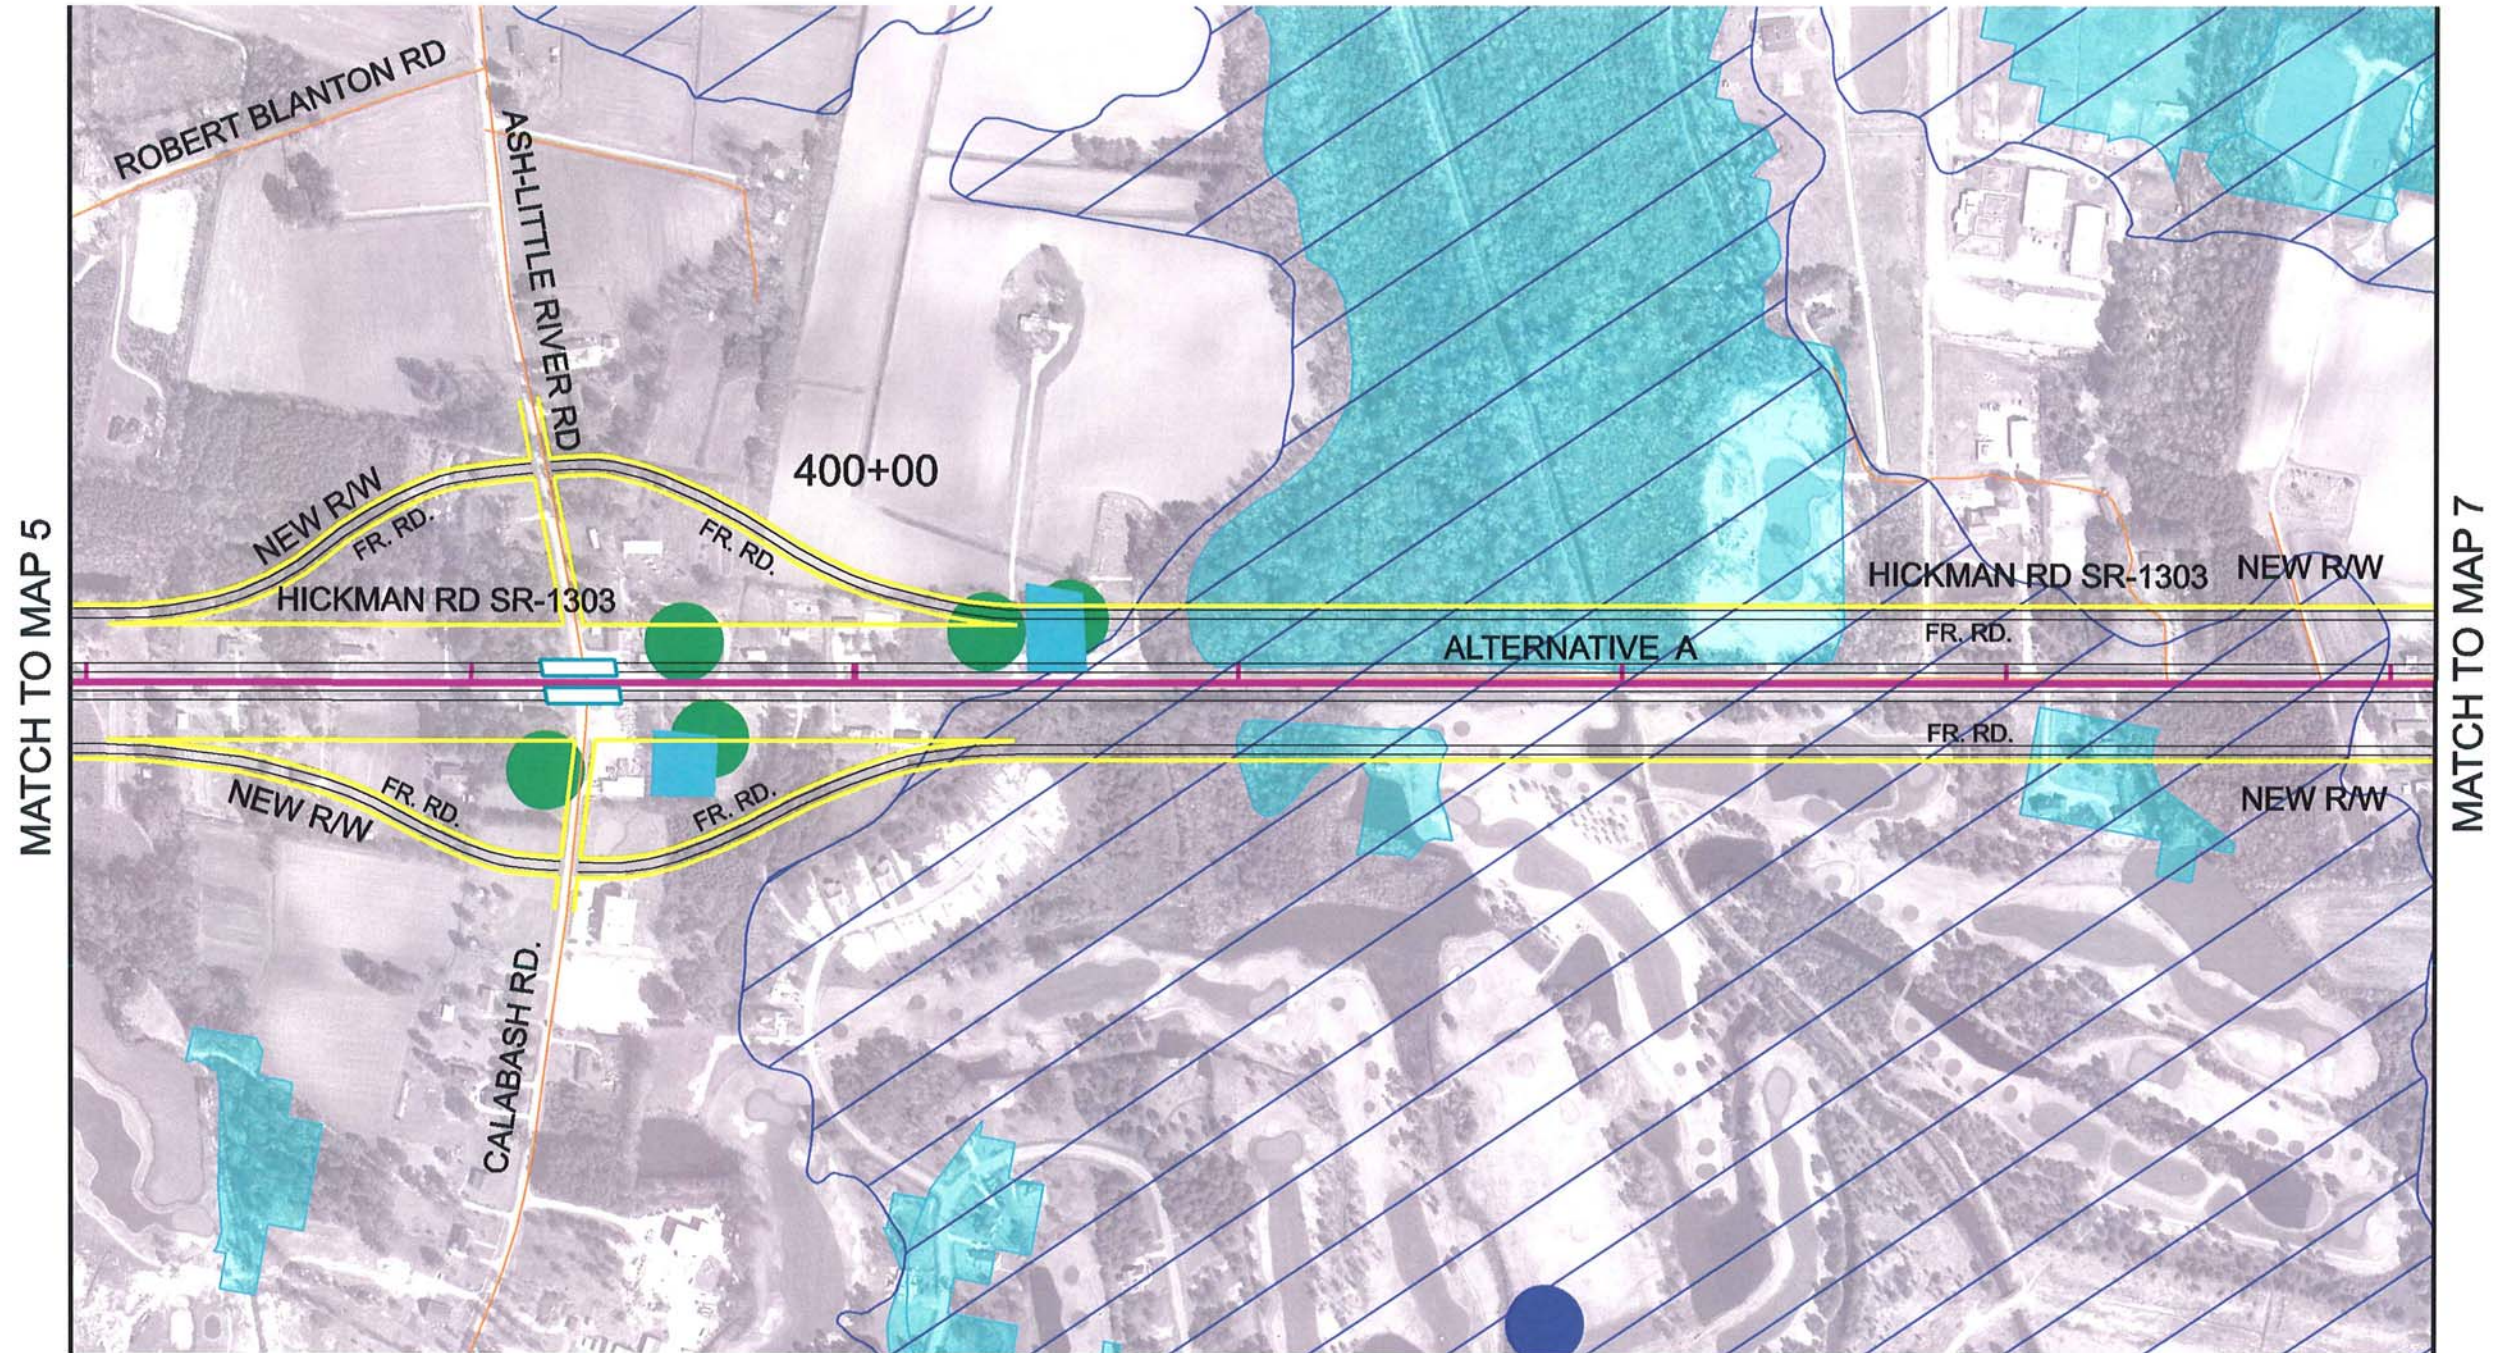


LEGEND			
	SC HIGH QUALITY WETLANDS		NC EXCEPTIONAL WETLANDS
	SC WETLANDS		100 YEAR FLOODPLAIN
	NC BENEFICIAL WETLANDS		PROPOSED BRIDGE
	NC SUBSTANTIAL WETLANDS		PROPOSED CENTERLINE
	NEW RIGHT-OF-WAY		THREATENED AND ENDANGERED SPECIES
	RECREATIONAL AREAS		CULTURAL RESOURCES
	CHURCH / CEMETERY		POTENTIAL HAZARDOUS MATERIALS
	PUBLIC SCHOOLS		

MAPS PREPARED DECEMBER, 2005
 S.C. PHOTOGRAPHY DATE 2001
 N.C. PHOTOGRAPHY DATE 2003


MAP
6



CAROLINA BAYS PARKWAY EXTENSION
 BRUNSWICK COUNTY, NORTH CAROLINA
 CORRIDOR MAPS

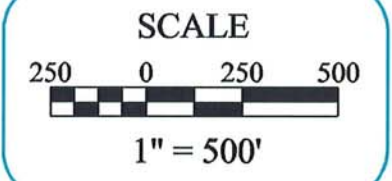

ALTERNATIVE A

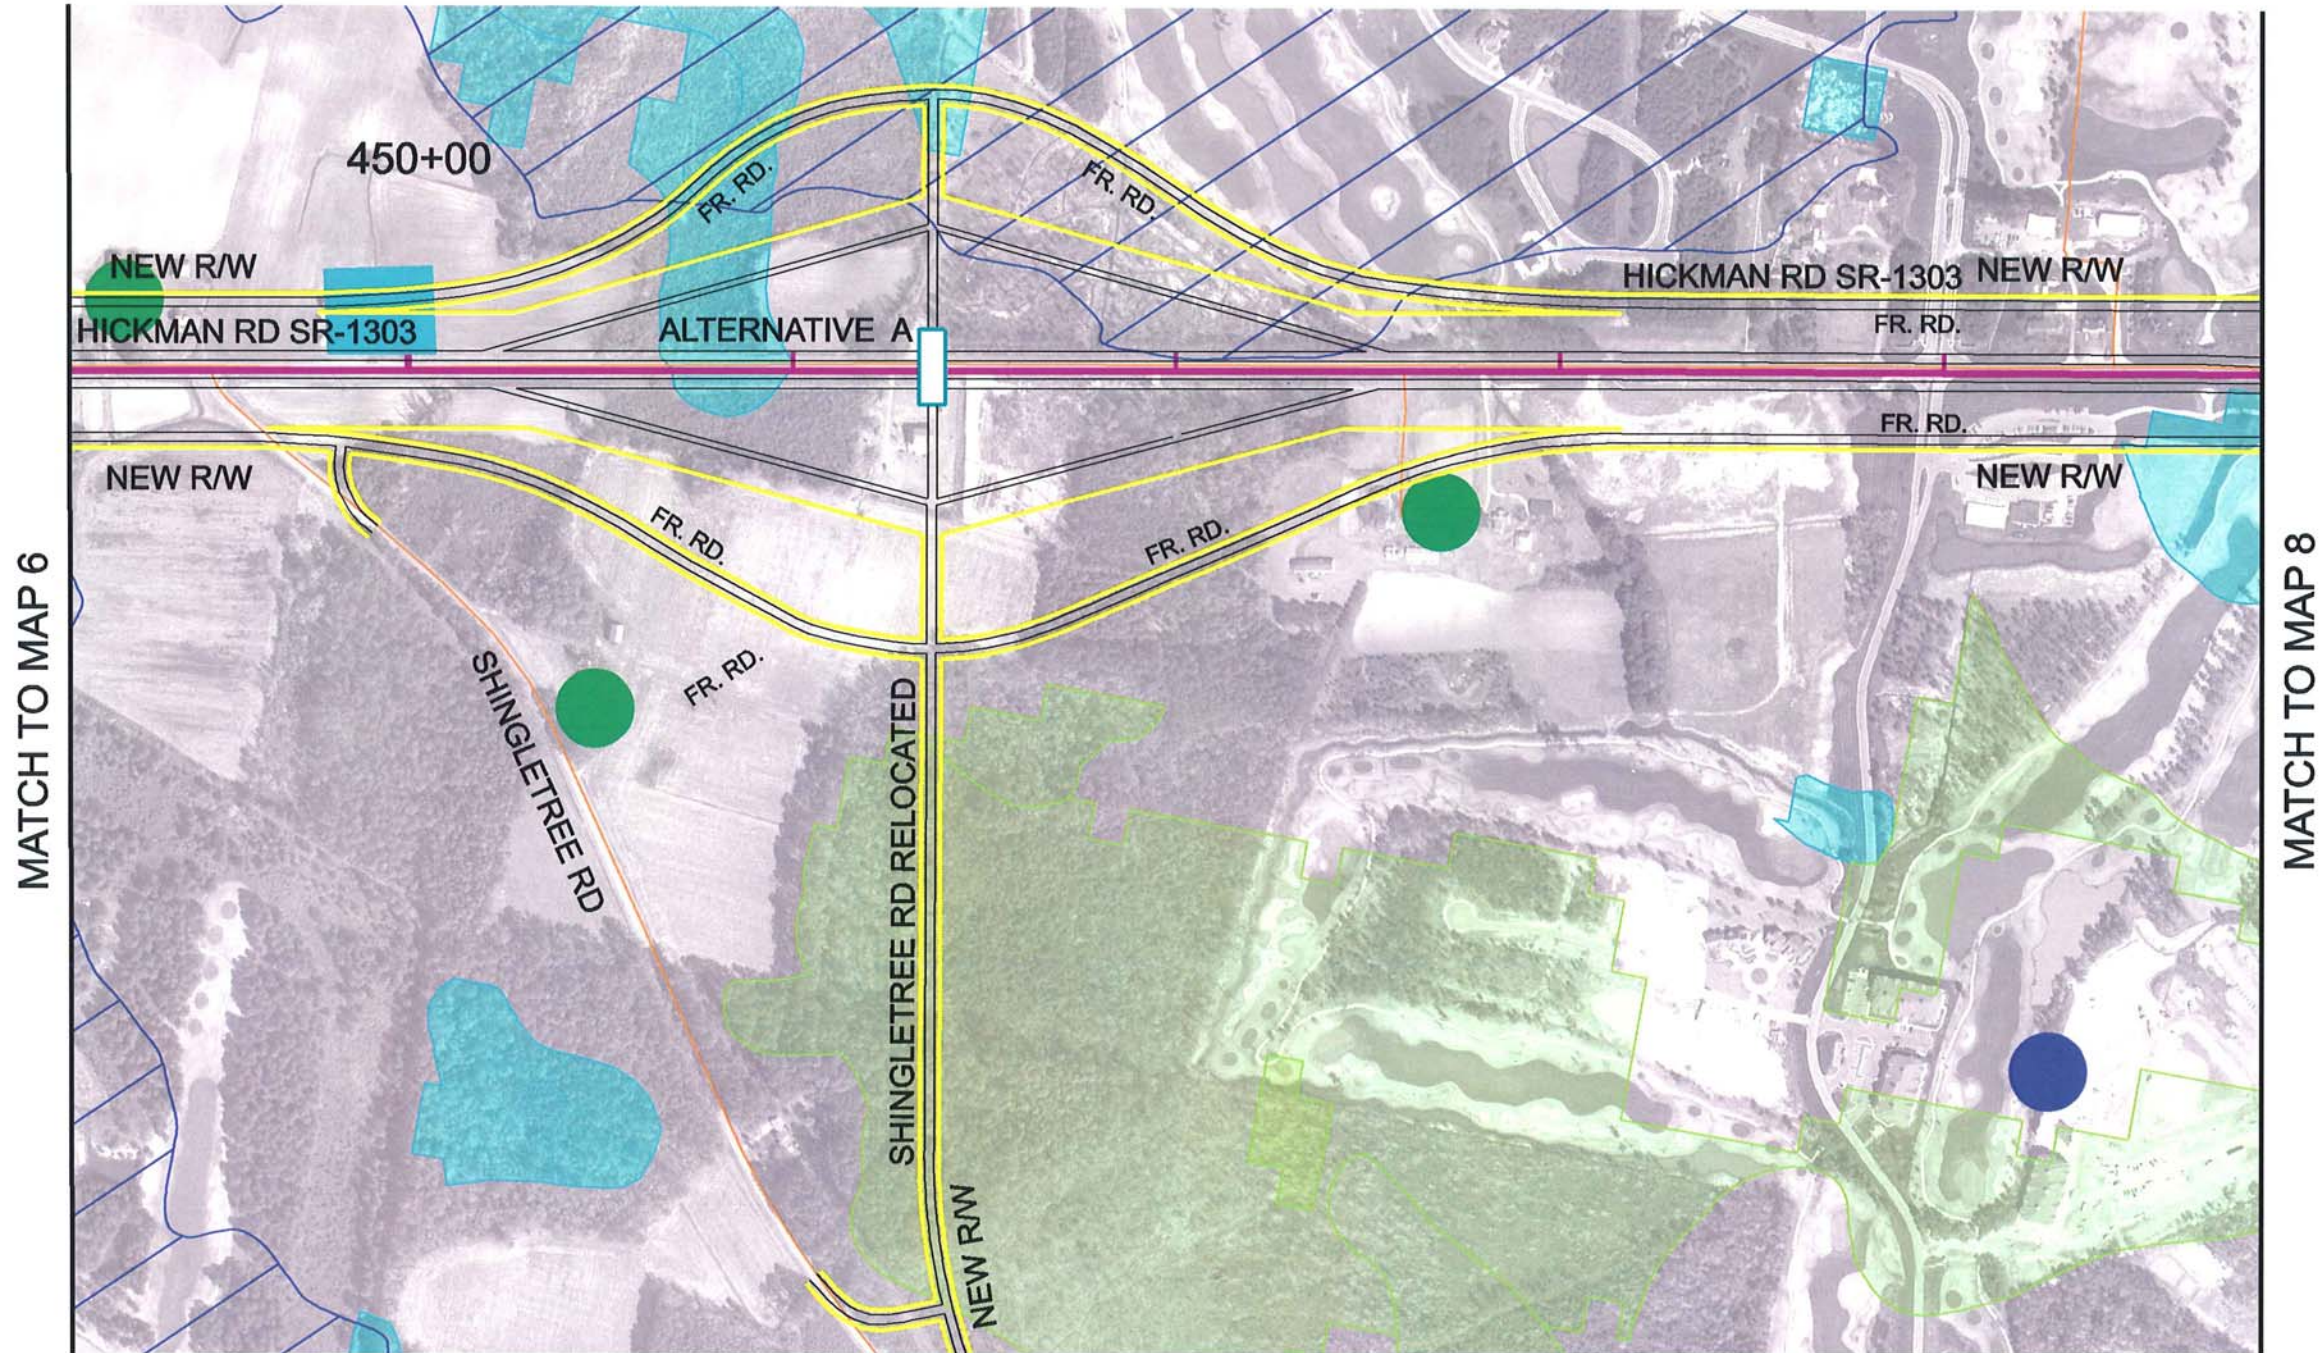

LEGEND			
	SC HIGH QUALITY WETLANDS		NC EXCEPTIONAL WETLANDS
	SC WETLANDS		100 YEAR FLOODPLAIN
	NC BENEFICIAL WETLANDS		PROPOSED BRIDGE
	NC SUBSTANTIAL WETLANDS		PROPOSED CENTERLINE
	NEW RIGHT-OF-WAY		THREATENED AND ENDANGERED SPECIES
	CULTURAL RESOURCES		RECREATIONAL AREAS
	POTENTIAL HAZARDOUS MATERIALS		CHURCH / CEMETERY
			PUBLIC SCHOOLS

MAPS PREPARED DECEMBER, 2005
 S.C. PHOTOGRAPHY DATE 2001
 N.C. PHOTOGRAPHY DATE 2003


MAP
7




CAROLINA BAYS PARKWAY EXTENSION

BRUNSWICK COUNTY, NORTH CAROLINA

CORRIDOR MAPS

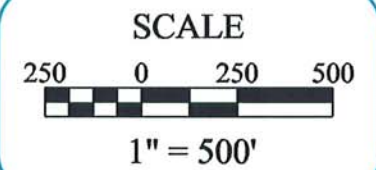

ALTERNATIVE A

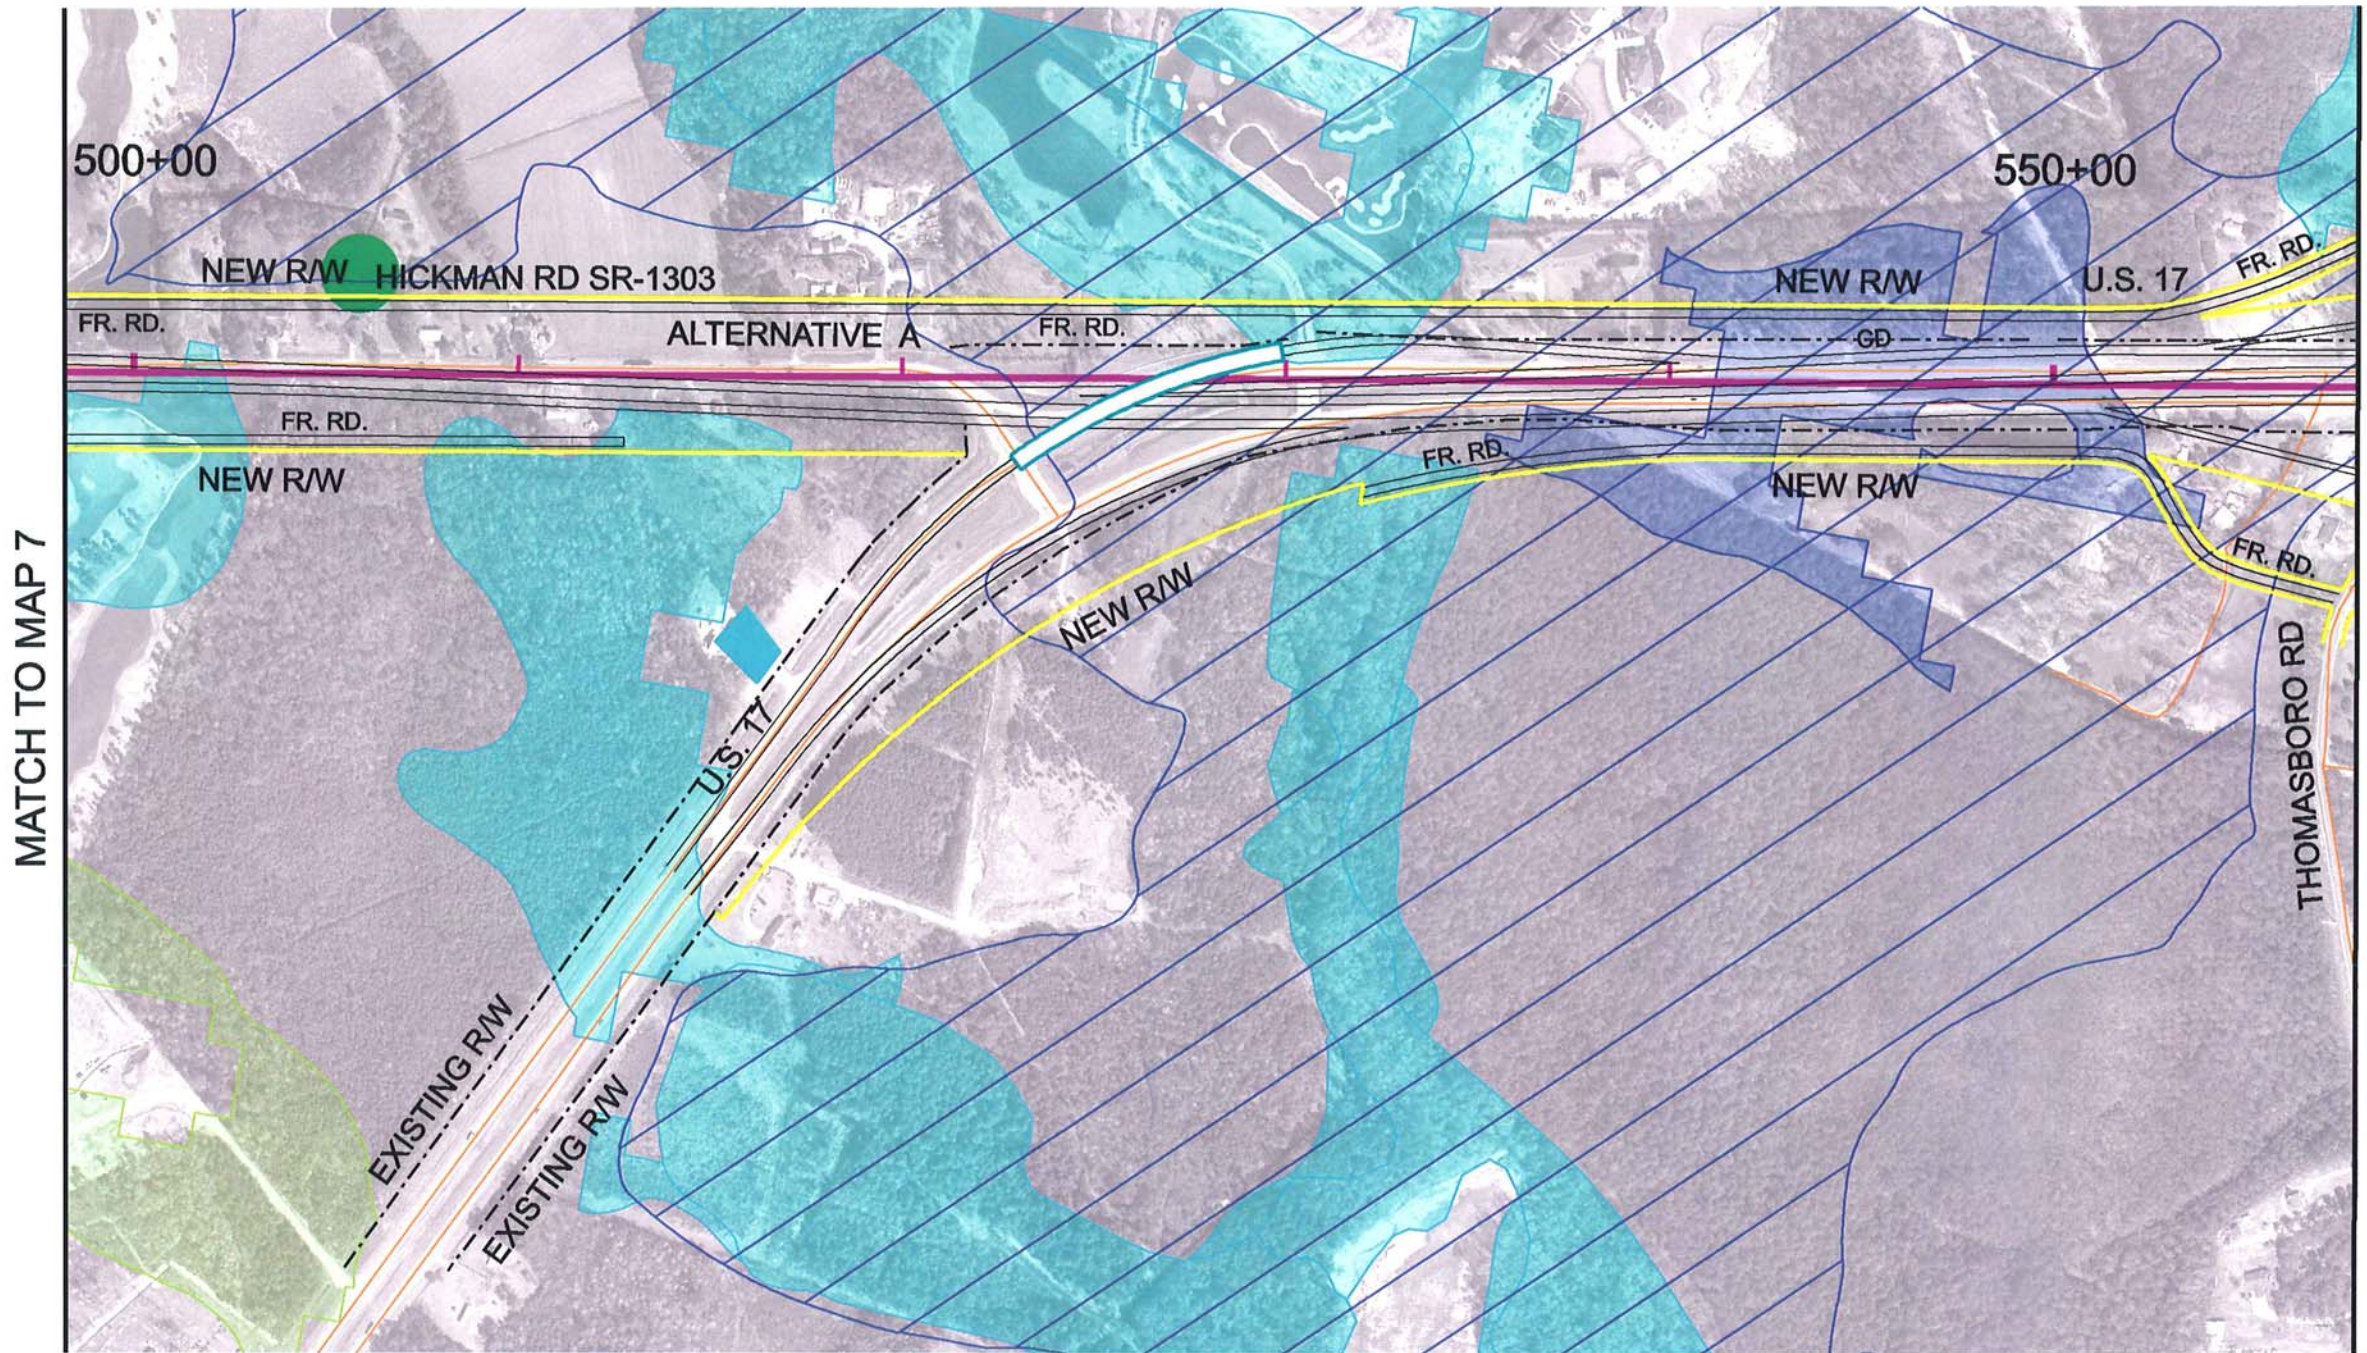


LEGEND	
	SC HIGH QUALITY WETLANDS
	SC WETLANDS
	NC BENEFICIAL WETLANDS
	NC SUBSTANTIAL WETLANDS
	100 YEAR FLOODPLAIN
	PROPOSED BRIDGE
	PROPOSED CENTERLINE
	NEW RIGHT-OF-WAY
	THREATENED AND ENDANGERED SPECIES
	CULTURAL RESOURCES
	POTENTIAL HAZARDOUS MATERIALS
	RECREATIONAL AREAS
	CHURCH / CEMETERY
	PUBLIC SCHOOLS

MAPS PREPARED DECEMBER, 2005
 S.C. PHOTOGRAPHY DATE 2001
 N.C. PHOTOGRAPHY DATE 2003


MAP
8



CAROLINA BAYS PARKWAY EXTENSION
 BRUNSWICK COUNTY, NORTH CAROLINA
 CORRIDOR MAPS

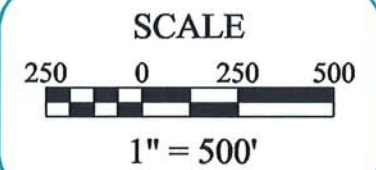

ALTERNATIVE A

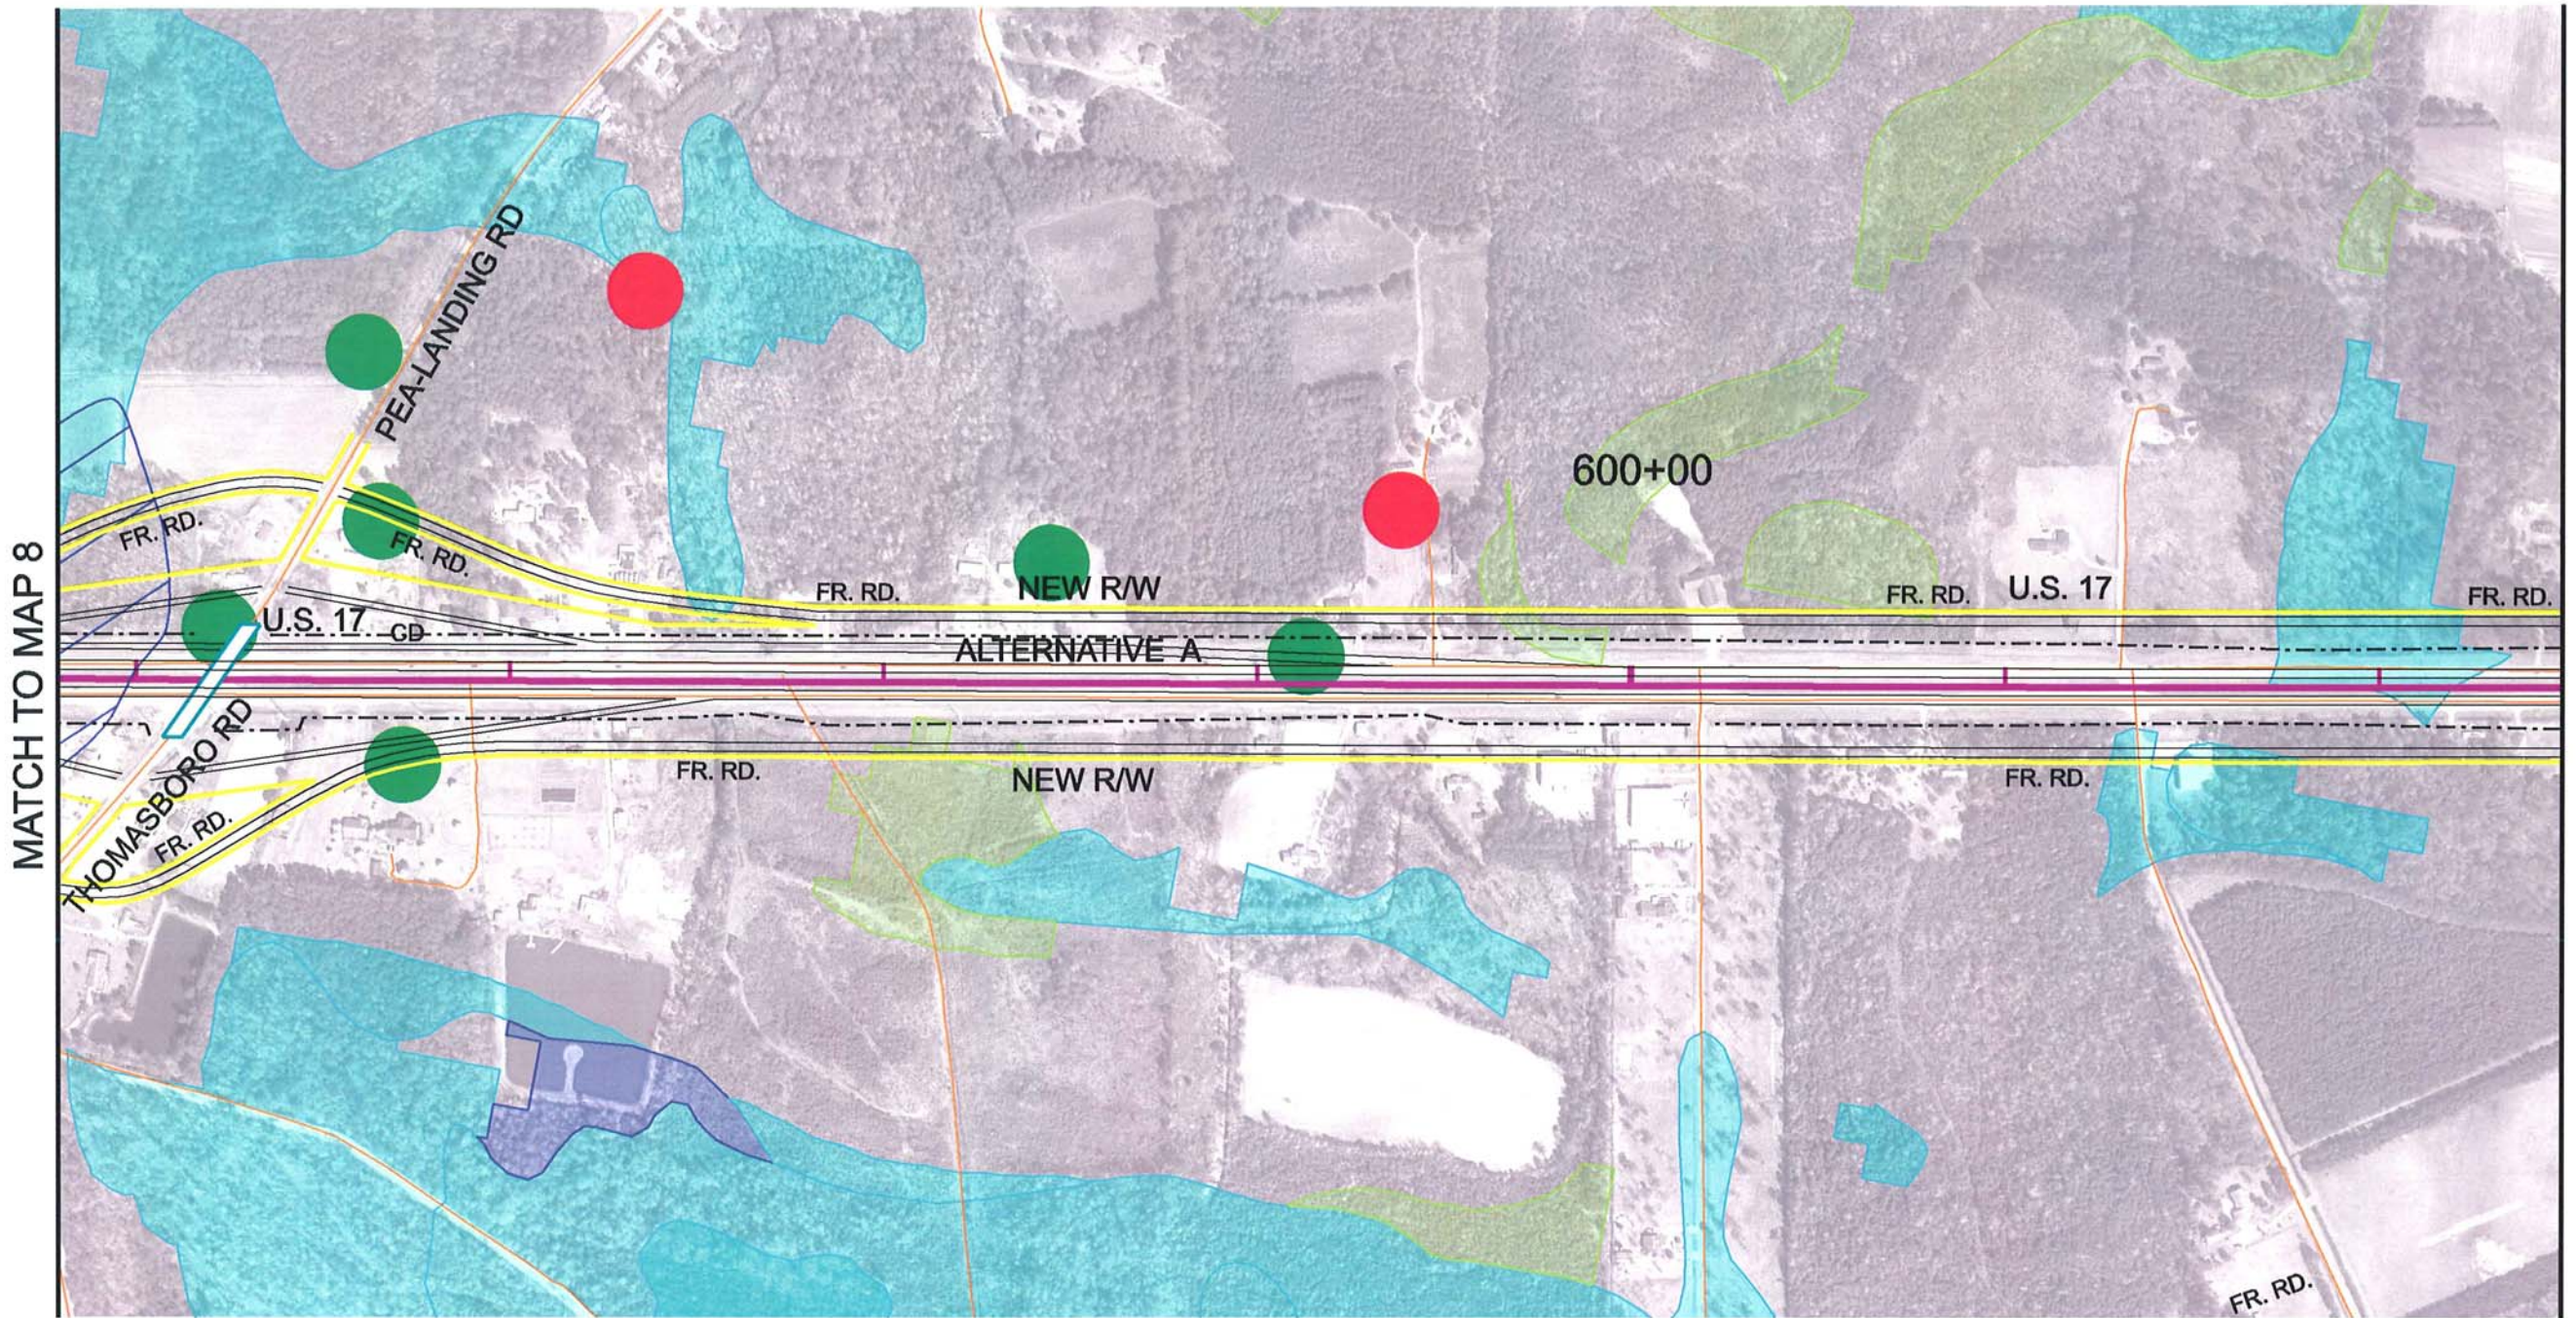


LEGEND			
	SC HIGH QUALITY WETLANDS		NC EXCEPTIONAL WETLANDS
	NC SUBSTANTIAL WETLANDS		100 YEAR FLOODPLAIN
	SC WETLANDS		PROPOSED BRIDGE
	NC BENEFICIAL WETLANDS		PROPOSED CENTERLINE
	NEW RIGHT-OF-WAY		THREATENED AND ENDANGERED SPECIES
	CULTURAL RESOURCES		RECREATIONAL AREAS
	POTENTIAL HAZARDOUS MATERIALS		CHURCH / CEMETERY
			PUBLIC SCHOOLS

MAPS PREPARED DECEMBER, 2005
 S.C. PHOTOGRAPHY DATE 2001
 N.C. PHOTOGRAPHY DATE 2003

MAP
9




CAROLINA BAYS PARKWAY EXTENSION
 BRUNSWICK COUNTY, NORTH CAROLINA
 CORRIDOR MAPS

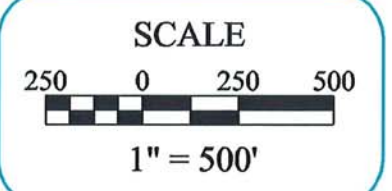

ALTERNATIVE A



MATCH TO MAP 9

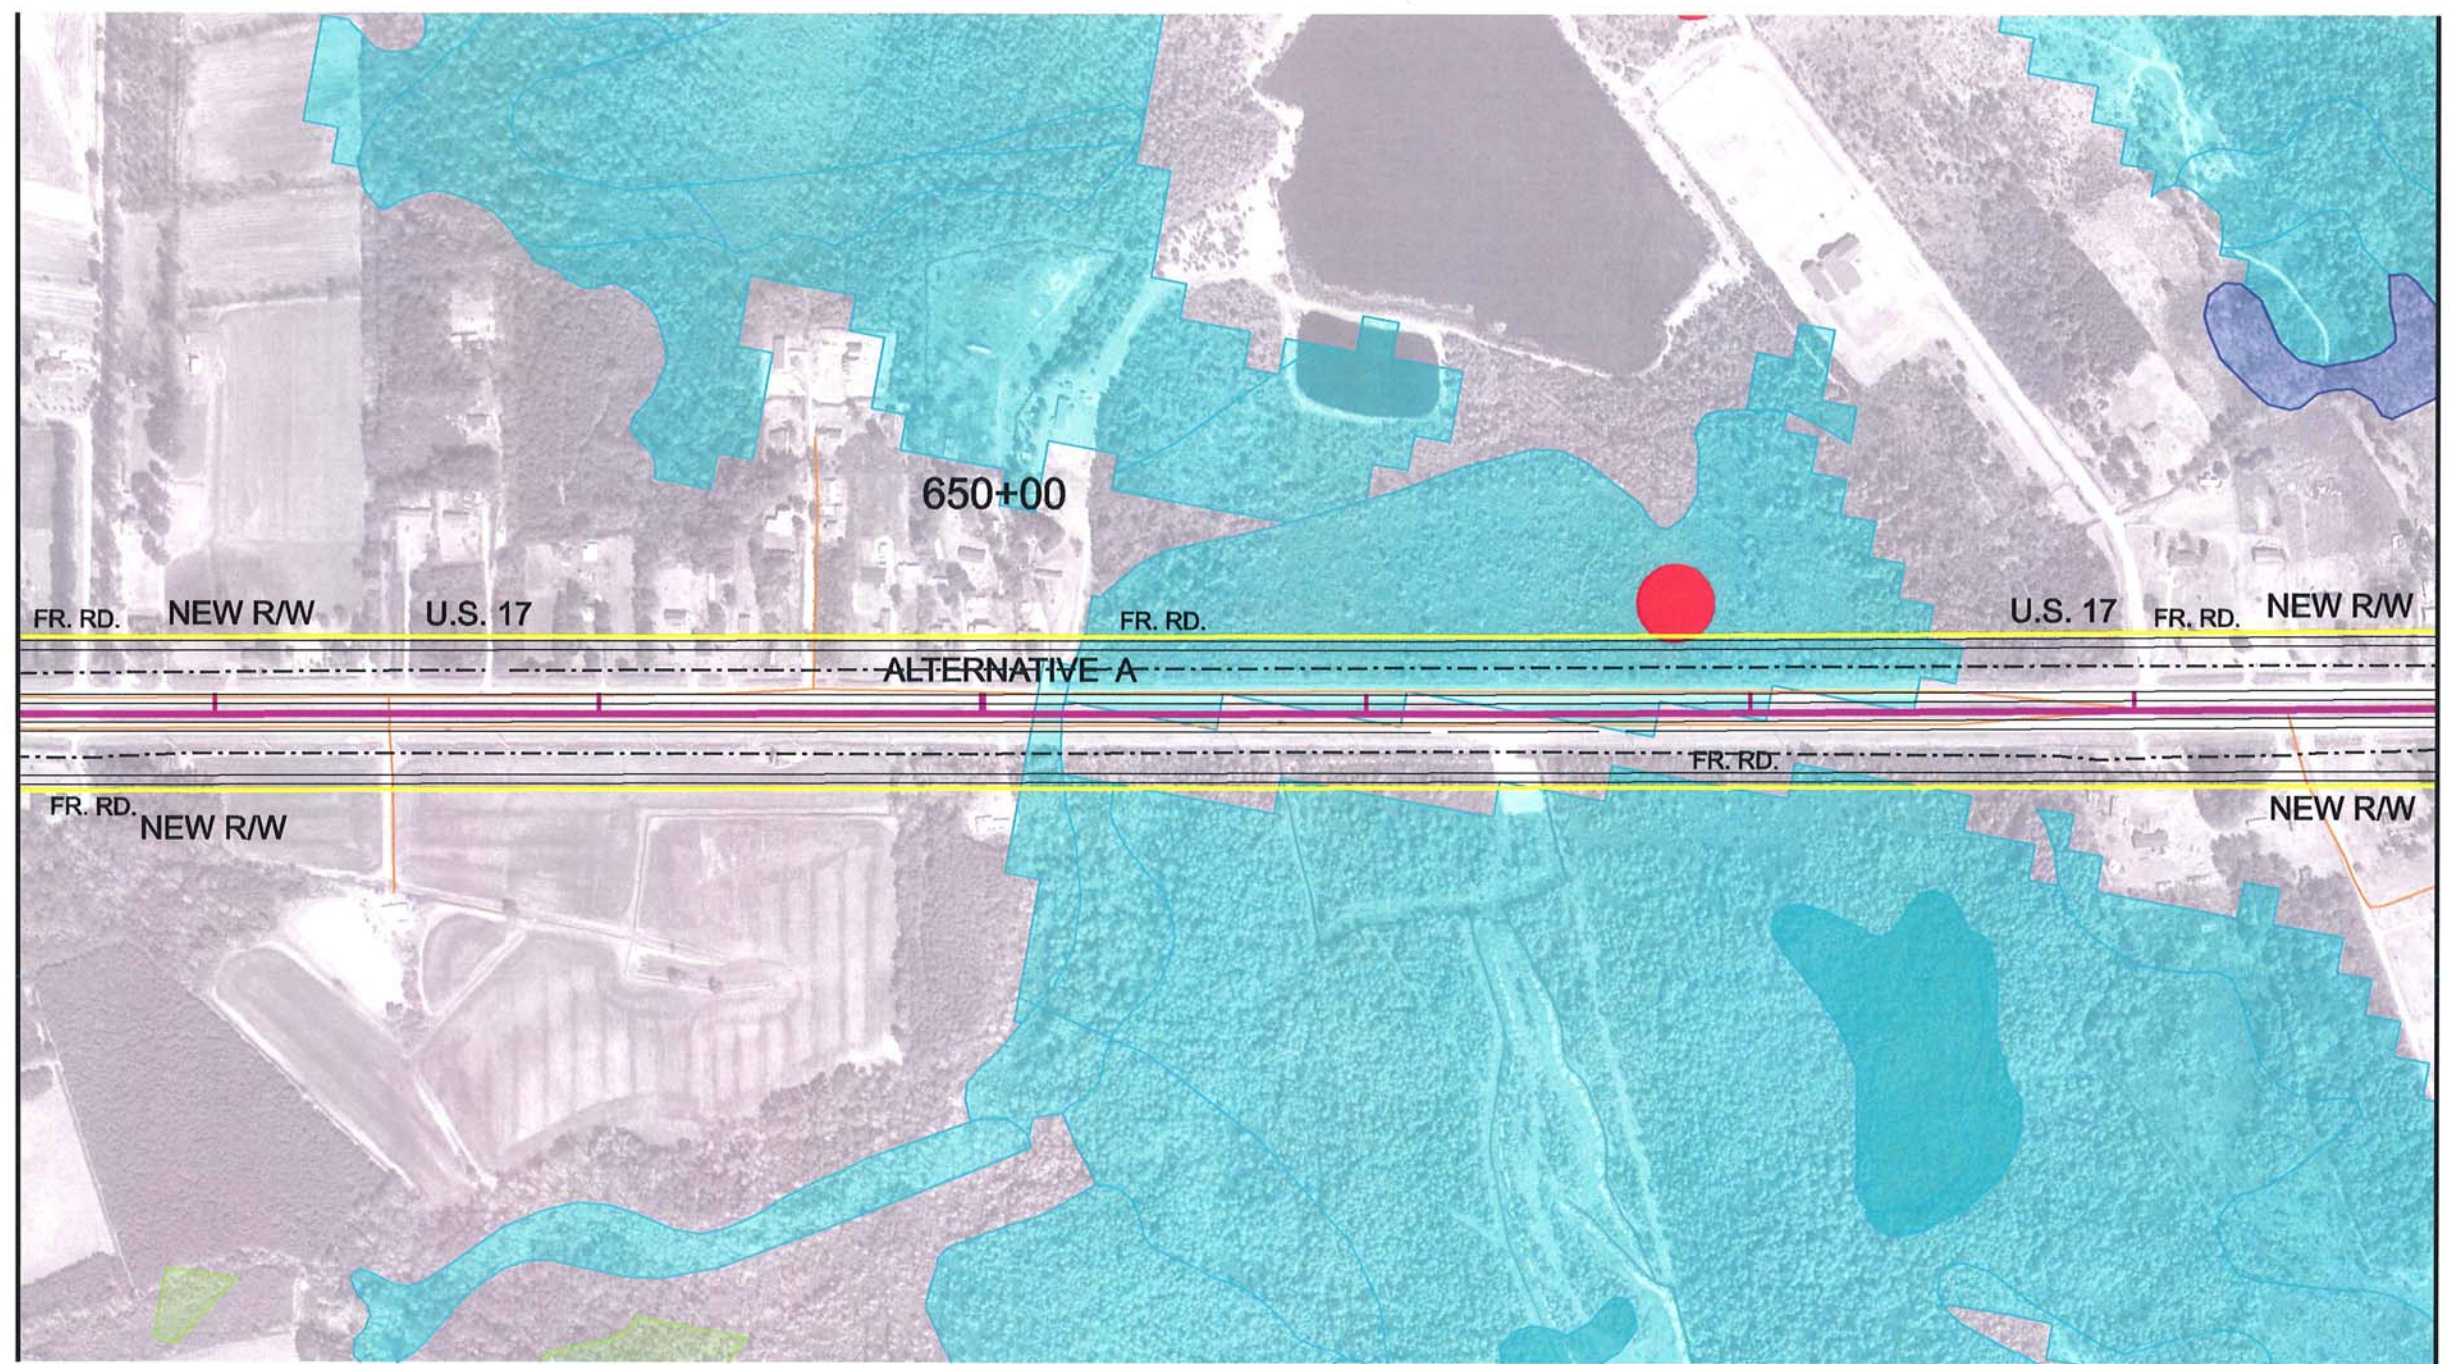

MATCH TO MAP 11


LEGEND			
	SC HIGH QUALITY WETLANDS		NC EXCEPTIONAL WETLANDS
	SC WETLANDS		100 YEAR FLOODPLAIN
	NC BENEFICIAL WETLANDS		PROPOSED BRIDGE
	NC SUBSTANTIAL WETLANDS		PROPOSED CENTERLINE
	NEW RIGHT-OF-WAY		THREATENED AND ENDANGERED SPECIES
	CULTURAL RESOURCES		RECREATIONAL AREAS
	POTENTIAL HAZARDOUS MATERIALS		CHURCH / CEMETERY
			PUBLIC SCHOOLS

MAPS PREPARED DECEMBER, 2005
 S.C. PHOTOGRAPHY DATE 2001
 N.C. PHOTOGRAPHY DATE 2003


MAP
10



CAROLINA BAYS PARKWAY EXTENSION
 BRUNSWICK COUNTY, NORTH CAROLINA
 CORRIDOR MAPS

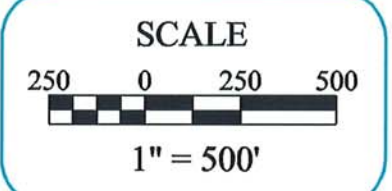

ALTERNATIVE A

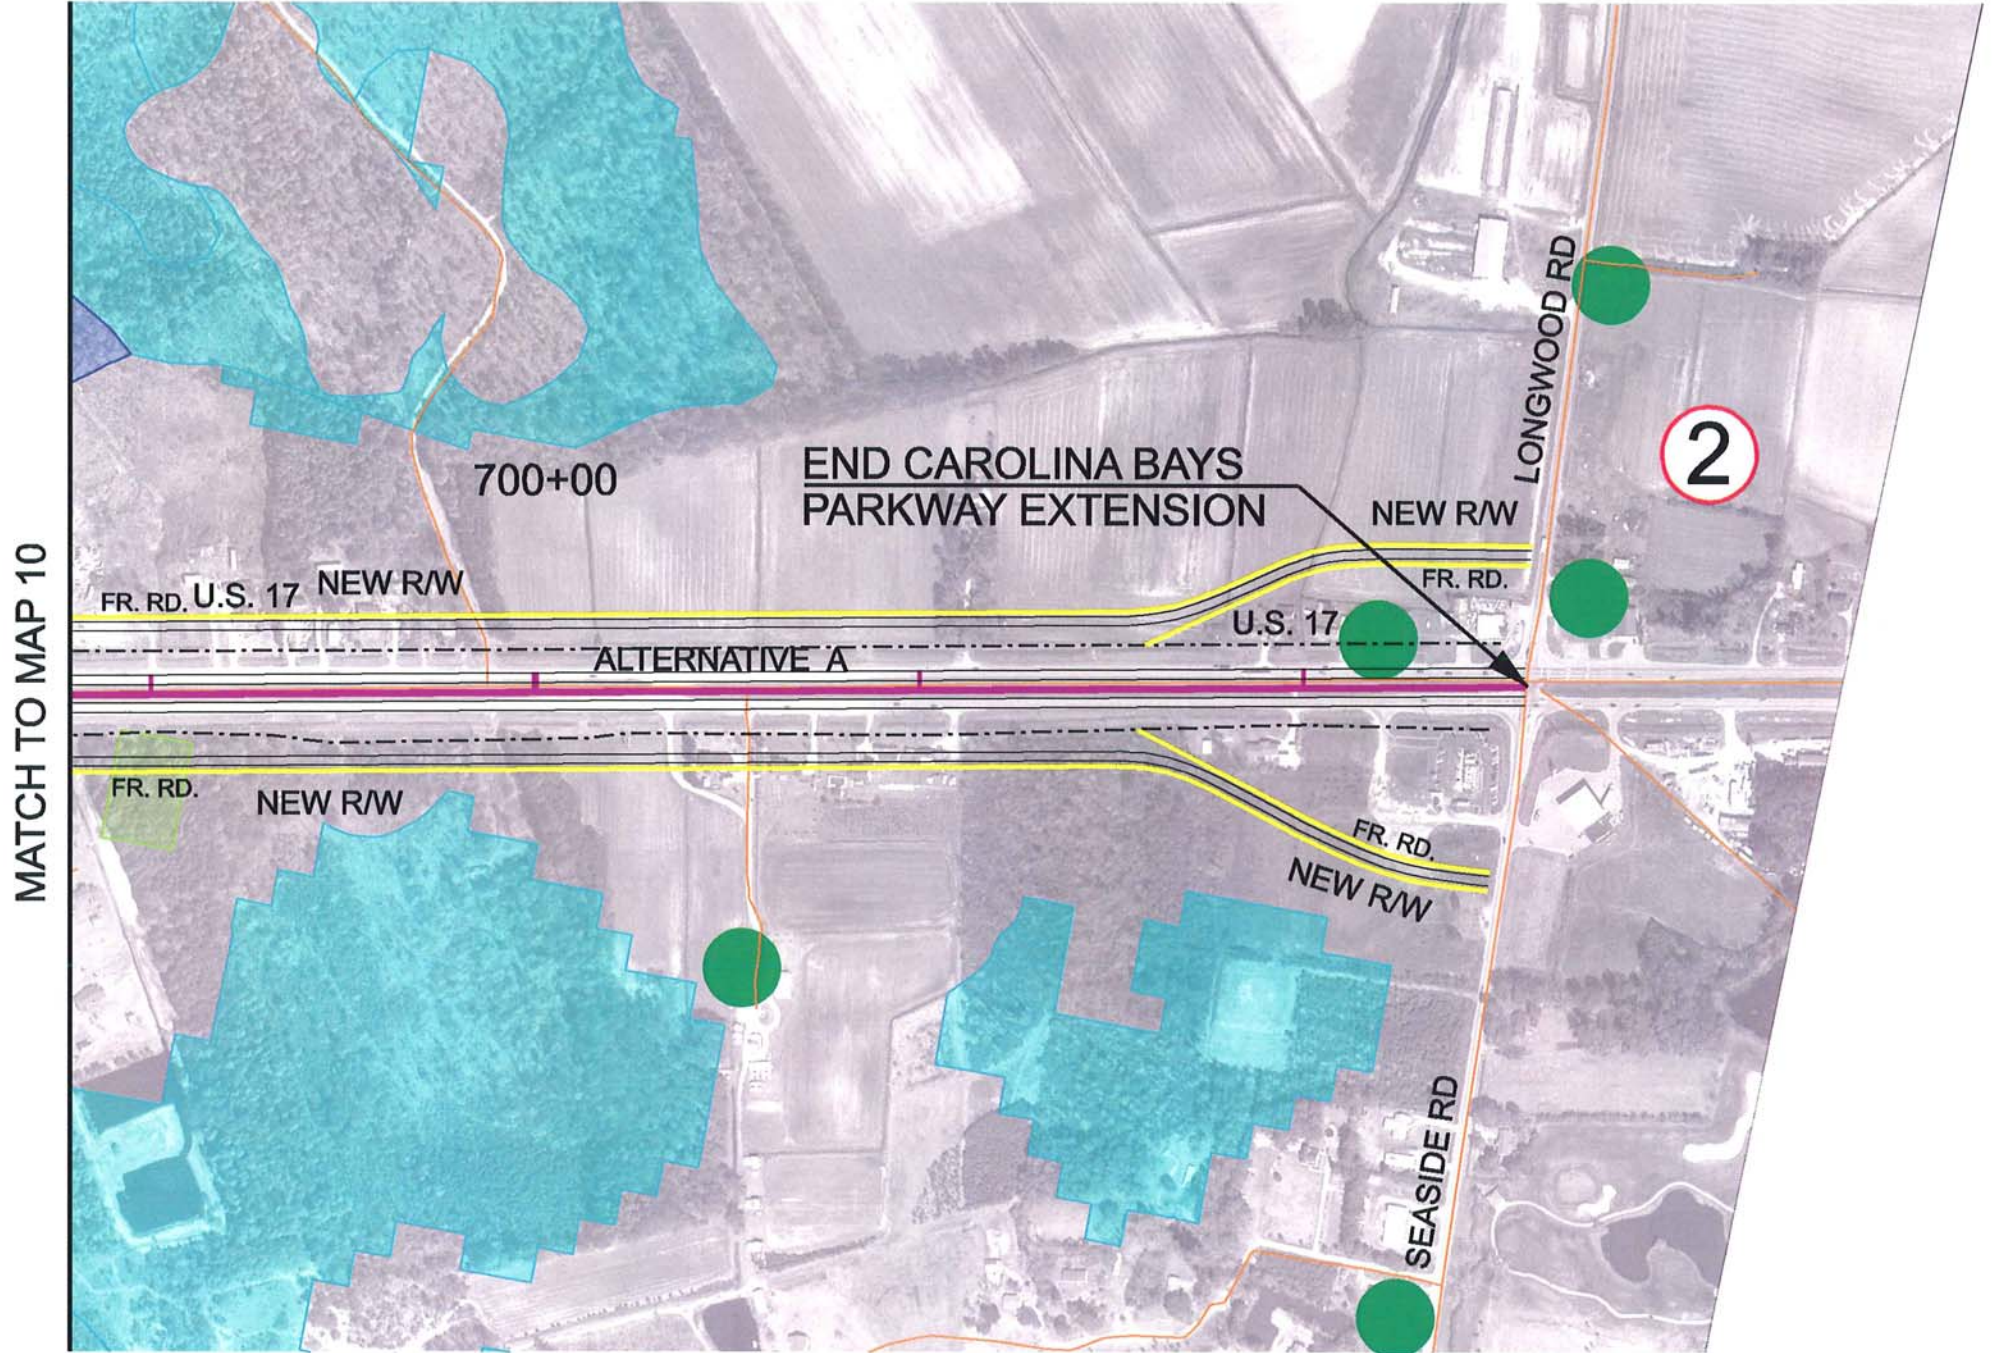


LEGEND	
	SC HIGH QUALITY WETLANDS
	SC WETLANDS
	NC BENEFICIAL WETLANDS
	NC SUBSTANTIAL WETLANDS
	NC EXCEPTIONAL WETLANDS
	100 YEAR FLOODPLAIN
	PROPOSED BRIDGE
	PROPOSED CENTERLINE
	NEW RIGHT-OF-WAY
	THREATENED AND ENDANGERED SPECIES
	CULTURAL RESOURCES
	POTENTIAL HAZARDOUS MATERIALS
	RECREATIONAL AREAS
	CHURCH / CEMETERY
	PUBLIC SCHOOLS

MAPS PREPARED DECEMBER, 2005
 S.C. PHOTOGRAPHY DATE 2001
 N.C. PHOTOGRAPHY DATE 2003

MAP
 11



CAROLINA BAYS PARKWAY EXTENSION
 BRUNSWICK COUNTY, NORTH CAROLINA
 CORRIDOR MAPS

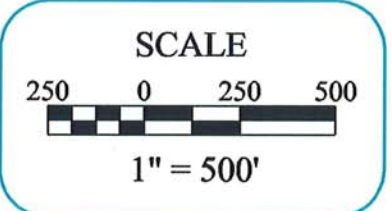

ALTERNATIVE A